

# Appendix D

Geotechnical Investigation  
Proposed Warehouse, Wilson Avenue, North of  
Placentia Avenue, Perris, California, for Lake  
Creek Industrial, LLC  
Southern California Geotechnical  
February 21, 2022

**GEOTECHNICAL INVESTIGATION  
PROPOSED WAREHOUSE**

Wilson Avenue, North of Placentia Avenue  
Perris, California  
for  
Lake Creek Industrial, LLC



**SOUTHERN  
CALIFORNIA  
GEOTECHNICAL**  
*A California Corporation*

February 21, 2022

Lake Creek Industrial, LLC  
1320 Brittany Cross Road  
Santa Ana, California 92705

Attention: Mr. Jake Swan  
Director

Project No.: **22G102-1**

Subject: **Geotechnical Investigation**  
Proposed Warehouse  
Wilson Avenue, North of Placentia Avenue  
Perris, California



**SOUTHERN  
CALIFORNIA  
GEOTECHNICAL**  
*A California Corporation*

Gentlemen:

In accordance with your request, we have conducted a geotechnical investigation at the subject site. We are pleased to present this report summarizing the conclusions and recommendations developed from our investigation.

We sincerely appreciate the opportunity to be of service on this project. We look forward to providing additional consulting services during the course of the project. If we may be of further assistance in any manner, please contact our office.

Respectfully Submitted,

**SOUTHERN CALIFORNIA GEOTECHNICAL, INC.**

A handwritten signature in blue ink, appearing to read "E. Aldrich".

Erick J. Aldrich, GE 2565  
Geotechnical Engineer



A handwritten signature in blue ink, appearing to read "Robert G. Trazo".

Robert G. Trazo, GE 2655  
Principal Engineer



Distribution: (1) Addressee

# TABLE OF CONTENTS

<b>1.0 EXECUTIVE SUMMARY</b>	<b>1</b>
<b>2.0 SCOPE OF SERVICES</b>	<b>3</b>
<b>3.0 SITE AND PROJECT DESCRIPTION</b>	<b>4</b>
3.1 Site Conditions	4
3.2 Proposed Development	4
<b>4.0 SUBSURFACE EXPLORATION</b>	<b>5</b>
4.1 Scope of Exploration/Sampling Methods	5
4.2 Geotechnical Conditions	5
<b>5.0 LABORATORY TESTING</b>	<b>7</b>
<b>6.0 CONCLUSIONS AND RECOMMENDATIONS</b>	<b>9</b>
6.1 Seismic Design Considerations	9
6.2 Geotechnical Design Considerations	13
6.3 Site Grading Recommendations	15
6.4 Construction Considerations	18
6.5 Foundation Design and Construction	18
6.6 Floor Slab Design and Construction	20
6.7 Exterior Flatwork Design and Construction	21
6.8 Retaining Wall Design and Construction	21
6.9 Pavement Design Parameters	24
<b>7.0 GENERAL COMMENTS</b>	<b>26</b>
<b>APPENDICES</b>	
A Plate 1: Site Location Map Plate 2: Boring Location Plan	
B Boring Logs	
C Laboratory Test Results	
D Grading Guide Specifications	
E Seismic Design Parameters	
F Liquefaction Evaluation Spreadsheets	

# **1.0 EXECUTIVE SUMMARY**

---

Presented below is a brief summary of the conclusions and recommendations of this investigation. Since this summary is not all inclusive, it should be read in complete context with the entire report.

## **Geotechnical Design Considerations**

- Alluvium near-surface soils that were likely disturbed by agricultural operations were encountered at each boring location, extending from the ground surface to depths of 2½ to 5± feet. Soil classified as alluvium was encountered beneath these disturbed alluvial soils, extending to the total depth explored, which were drilled to a depth of up to 50± feet.
- The disturbed soils and near-surface alluvial soils possess varying strengths. These soils, in their present condition, are not considered suitable for support of the foundation loads of the new structure. Additionally, the results of laboratory testing indicate that the near-surface soils within the upper 7± feet possess a moderate potential for collapse when exposed to moisture infiltration as well as settlement when exposed to load increases in the range of those that will be exerted by the new foundations.
- Remedial grading will be necessary to remove the disturbed soils in their entirety, the upper portion of the near-surface native alluvial soils that are prone to settlement, and any soils disturbed during the demolition process, and replace these materials as compacted structural fill soils.
- The liquefaction analysis has identified potentially liquefiable soils at Boring No. B-3. Based on the settlement analysis, a total dynamic (liquefaction induced) settlement of approximately 3 inches could be expected at Boring No. B-3 with an estimated differential settlement of approximately 1.5 inches across an assumed distance of 100 feet.

## **Site Preparation Recommendations**

- Demolition should include irrigation lines, underground utilities and any other subsurface improvements or objects that will not remain in place with the new development. Debris resultant from demolition should be disposed of off-site.
- Initial site preparation should include stripping of any surficial vegetation. The surficial vegetation, trees, and any organic soils should be properly disposed of off-site.
- Remedial grading is recommended to be performed within the proposed building area in order to remove the disturbed soils in their entirety, the upper portion of the near-surface native alluvial soils, and soils that may be disturbed during the demolition process. The soils within the proposed building area should be overexcavated to a depth of 6 feet below existing grade and to a depth of at least 4 feet below proposed building pad subgrade elevations, whichever is greater.
- Within the influence zones of new foundations, the overexcavation should extend to a depth of at least 3 feet below proposed foundation bearing grade. The overexcavation should extend at least 5 feet beyond the building perimeter, or to the extent equal to the depth of new fill below the foundation bearing grade, whichever is greater.
- Following completion of the overexcavation, the exposed soils should be scarified to a depth of at least 12 inches and moisture treated to 2 to 4 percent above optimum moisture content. The subgrade soils should then be recompacted to at least 90 percent of the ASTM

D-1557 maximum dry density. The previously excavated soils may then be replaced as compacted structural fill.

- The new pavement and flatwork subgrade soils are recommended to be scarified to a depth of 12± inches, thoroughly moisture conditioned and recompacted to at least 90 percent of the ASTM D-1557 maximum dry density.

### Foundation Design Recommendations

- Conventional shallow foundations, supported in newly placed compacted fill.
- 2,500 lbs/ft<sup>2</sup> maximum allowable soil bearing pressure.
- Reinforcement consisting of at least four (4) No. 5 rebars (2 top and 2 bottom) in strip footings. Additional reinforcement may be necessary for structural considerations.

### Building Floor Slab Design Recommendations

- Conventional Slab-on-Grade: minimum 6 inches thick.
- Modulus of Subgrade Reaction:  $k = 150 \text{ psi/in}^3$ .
- Floor slab thickness and reinforcement should be evaluated and designed by the structural engineer based on the design loading conditions, potential slab uses and anticipated geotechnical soil conditions that will be present after grading.

### Pavements

ASPHALT PAVEMENTS (R = 30)					
Materials	Thickness (inches)				
	Auto Parking and Auto Drive Lanes (TI = 4.0 to 5.0)	Truck Traffic			
		TI = 6.0	TI = 7.0	TI = 8.0	TI = 9.0
Asphalt Concrete	3	3½	4	5	5½
Aggregate Base	6	8	10	11	13
Compacted Subgrade	12	12	12	12	12

PORTLAND CEMENT CONCRETE PAVEMENTS (R = 30)				
Materials	Thickness (inches)			
	Autos and Light Truck Traffic (TI = 5.0 to 6.0)	Truck Traffic		
		(TI =7.0)	(TI =8.0)	(TI =9.0)
PCC	5	5½	6½	8
Compacted Subgrade (95% minimum compaction)	12	12	12	12

## **2.0 SCOPE OF SERVICES**

---

The scope of services performed for this project was in accordance with our Proposal No. 21P515, dated December 21, 2021. The scope of services included a visual site reconnaissance, subsurface exploration, field and laboratory testing, and geotechnical engineering analyses to provide criteria for preparing the design of the building foundations, building floor slab, and parking lot pavements, along with site preparation recommendations and construction considerations for the proposed development. Based on the location of this site, this investigation also included a site-specific liquefaction evaluation. The evaluation of the environmental aspects of this site was beyond the scope of services for this geotechnical investigation.

## **3.0 SITE AND PROJECT DESCRIPTION**

---

### **3.1 Site Conditions**

The subject site is located on the west side of Wilson Avenue, 620± feet north of the intersection of Placentia Avenue and Wilson Avenue in Perris, California. The site is bounded to the north by a single-family residence, to the west and south by vacant lots, and to the east by Wilson Avenue.

The subject site consists of two rectangular-shaped parcels which total 4.93± acres in size. The site is currently vacant and undeveloped. The ground surface cover consists of exposed soil with sparse to moderate native grass and weed growth. There are two rectangular concrete slabs near the center of the two lots, and localized areas of minor scattered debris and trash.

Detailed topographic information was not available at the time of this report. However, based on topographic information obtained from the USGS topo map, the site is at approximately 1460± feet mean sea level (msl). The overall site is relatively flat with a slight slope to the west at an estimated gradient of less than 1± percent.

### **3.2 Proposed Development**

Based on a preliminary site plan (A1-1PA) provided to SCG prepared by RGA, the site will be developed with one (1) warehouse. The building will be 85,322± ft<sup>2</sup> in size and will be located in the east-central area of the site. The building will be constructed with dock-high doors along a portion of the west building wall. The building is anticipated to be surrounded by asphaltic concrete pavements in the parking and drive lanes, Portland cement concrete pavements in the loading dock areas, and concrete flatwork with limited areas of landscape planters throughout.

Detailed structural information has not been provided. It is assumed that the new building will be a single-story structure of tilt-up concrete construction, typically supported on conventional shallow foundations with a concrete slab-on-grade floor. Based on the assumed construction, maximum column and wall loads are expected to be on the order of 100 kips and 4 to 7 kips per linear foot, respectively.

Grading plans for the proposed development were not available at the time of this report. The proposed development is not expected to include significant amounts of below-grade construction such as basements or crawl spaces.



## **4.0 SUBSURFACE EXPLORATION**

---

### **4.1 Scope of Exploration/Sampling Methods**

The subsurface exploration conducted for this project consisted of four (4) borings advanced to depths of 20 to 50± feet below the existing site grades. The borings were logged during drilling by a member of our staff.

The borings were advanced with hollow-stem augers, by a limited access track-mounted drilling rig. Representative bulk and relatively undisturbed soil samples were taken during drilling. Relatively undisturbed soil samples were taken with a split barrel "California Sampler," containing a series of one inch long, 2.416± inch diameter brass rings. This sampling method is described in ASTM Test Method D-3550. In-situ samples were also taken using a 1.4± inch inside diameter split spoon sampler, in general accordance with ASTM D-1586. Both of these samplers are driven into the ground with successive blows of a 140-pound weight falling 30 inches. The blow counts obtained during driving are recorded for further analysis. Bulk soil samples and soil obtained in the 1.4 inch split spoon sampler were placed in plastic bags to retain their original moisture content. The relatively undisturbed ring samples were placed in molded plastic sleeves that were then sealed and transported to our laboratory for further testing.

The approximate locations of the borings are indicated on the Boring Location Plan, included as Plate 2 in Appendix A of this report. The Boring Logs, which illustrate the conditions encountered at the boring locations, as well as the results of some of the laboratory testing, are included in Appendix B.

### **4.2 Geotechnical Conditions**

#### Alluvium

Native alluvial soils were encountered at the ground surface of all boring locations, extending to at least the maximum depth explored of 50± feet. The near surface alluvium was observed to be disturbed by previous activities at the site, which may have included agricultural activities. These disturbed alluvium soils were observed to be in approximately the upper 2½ to 5± feet, and generally consisted of medium dense to dense sandy silt and silty to clayey fine sand.

The undisturbed alluvial soils generally consist of medium dense to dense silty to clayey fine sand and fine sandy silt with trace to little clay, medium sand and coarse sand. Some of the alluvium samples contained calcareous nodules and veining.

## Groundwater

Groundwater was encountered in Boring No. B-1 at a depth of approximately 39 feet. As part of our research, we reviewed readily available groundwater data in order to determine regional groundwater depths. Recent water level data was obtained from the California Department of Water Resources website, <http://www.water.ca.gov/waterdatalibrary/>. The nearest monitoring well on record is located approximately 4,340 feet northeast of the site. Water level readings within this monitoring well indicate a groundwater level of 25± feet below the ground surface in November 2019.

## **5.0 LABORATORY TESTING**

---

The soil samples recovered from the subsurface exploration were returned to our laboratory for further testing to evaluate select physical and engineering properties of the soils. The tests are briefly discussed below. It should be noted that the test results are specific to the actual samples tested, and variations could be expected at other locations and depths.

### Classification

Recovered soil samples were visually classified during drilling using the Unified Soil Classification System (USCS), in general accordance with ASTM D-2488. Field identifications were then supplemented with additional visual classifications and/or by laboratory testing. The USCS classifications are shown on the Boring Logs and are periodically referenced throughout this report.

### Density and Moisture Content

The density has been evaluated for selected relatively undisturbed ring samples. These densities were evaluated in general accordance with the method presented in ASTM D-2937. The results are recorded as dry unit weight in pounds per cubic foot. The moisture contents are evaluated in accordance with ASTM D-2216, and are expressed as a percentage of the dry weight. These test results are presented on the Boring Logs.

### Consolidation

Selected soil samples have been tested to evaluate their consolidation potential, in general accordance with ASTM D-2435. The testing apparatus is designed to accept either natural or remolded samples in a one-inch high ring, approximately 2.416 inches in diameter. Each sample is then loaded incrementally in a geometric progression and the resulting deflection is recorded at selected time intervals. Porous stones are in contact with the top and bottom of the sample to permit the addition or release of pore water. The samples are typically inundated with water at an intermediate load to determine their potential for collapse or heave. The results of the consolidation testing are plotted on Plates C-1 through C-2 in Appendix C of this report.

### Maximum Dry Density and Optimum Moisture Content

One representative bulk sample has been tested for its maximum dry density and optimum moisture content. The results have been obtained using the Modified Proctor procedure, per ASTM D-1557, and are presented on Plate C-3 in Appendix C of this report. These tests are generally used to compare the in-situ densities of undisturbed field samples, and for later compaction testing during grading. Additional testing of other soil types or soil mixes are typically necessary at a later date during site earthwork and compaction operations.

### Expansion Index

The expansion potential of the on-site soils was evaluated in general accordance with ASTM D-4829. The testing apparatus is designed to accept a 4-inch diameter, 1-in high, remolded

sample. The sample is initially remolded to 50± 1 percent saturation and then loaded with a surcharge equivalent to 144 pounds per square foot. The sample is then inundated with water, and allowed to swell against the surcharge. The resultant swell or consolidation is recorded after a 24-hour period. The results of the EI testing are as follows:

<b><u>Sample Identification</u></b>	<b><u>Expansion Index</u></b>	<b><u>Expansive Potential</u></b>
B-3 @ 0 to 5 feet	36	Low

### Soluble Sulfates

A representative sample of the near-surface soils has been submitted to a subcontracted analytical laboratory for evaluation of soluble sulfate content. Soluble sulfates are naturally present in soils, and if the concentration is high enough, can result in degradation of concrete which comes into contact with these soils. The results of the soluble sulfate testing are presented below, and are discussed further in a subsequent section of this report.

<b><u>Sample Identification</u></b>	<b><u>Soluble Sulfates (%)</u></b>	<b><u>Severity</u></b>
B-3 @ 0 to 5 feet	0.0084	Not Applicable (S0)

### Corrosivity Testing

A representative bulk sample of the near-surface soils was submitted to a subcontracted corrosion engineering laboratory to determine if the near-surface soils possess corrosive characteristics with respect to common construction materials. The corrosivity testing included an evaluation of the electrical resistivity, pH, and chloride concentrations of the soils, as well as other tests. The results of some of these tests are presented below.

<b><u>Sample Identification</u></b>	<b><u>Saturated Resistivity (ohm-cm)</u></b>	<b><u>pH</u></b>	<b><u>Chlorides (mg/kg)</u></b>	<b><u>Nitrates (mg/kg)</u></b>
B-3 @ 0 to 5 feet	2,160	7.3	11	64

## **6.0 CONCLUSIONS AND RECOMMENDATIONS**

---

Based on the results of our review, field exploration, laboratory testing and geotechnical analyses, the proposed development is considered feasible from a geotechnical standpoint. The recommendations contained in this report should be taken into the design, construction, and grading considerations.

The recommendations are contingent upon grading and foundation construction activities being monitored by the geotechnical engineer of record. The recommendations are provided with the assumption that an adequate program of client consultation, construction monitoring, and testing will be performed during the final design and construction phases to verify compliance with these recommendations. Maintaining Southern California Geotechnical, Inc., (SCG) as the geotechnical consultant from the beginning to the end of the project will provide continuity of services. The geotechnical engineering firm providing testing and observation services shall assume the responsibility of Geotechnical Engineer of Record.

The Grading Guide Specifications, included as Appendix D, should be considered part of this report, and should be incorporated into the project specifications. The contractor and/or owner of the development should bring to the attention of the geotechnical engineer any conditions that differ from those stated in this report, or which may be detrimental for the development.

### **6.1 Seismic Design Considerations**

The subject site is located in an area which is subject to strong ground motions due to earthquakes. The performance of a site specific seismic hazards analysis was beyond the scope of this investigation. However, numerous faults capable of producing significant ground motions are located near the subject site. Due to economic considerations, it is not generally considered reasonable to design a structure that is not susceptible to earthquake damage. Therefore, significant damage to structures may be unavoidable during large earthquakes. The proposed structures should, however, be designed to resist structural collapse and thereby provide reasonable protection from serious injury, catastrophic property damage and loss of life.

#### Faulting and Seismicity

Research of available maps indicates that the subject site is not located within an Alquist-Priolo Earthquake Fault Zone. In addition, no evidence of faulting was observed during our subsurface exploration or site reconnaissance. Therefore, the possibility of significant fault rupture on the site is considered to be low.

#### Seismic Design Parameters

The 2019 California Building Code (CBC) provides procedures for earthquake resistant structural design that include considerations for on-site soil conditions, occupancy, and the configuration of the structure including the structural system and height. The seismic design parameters presented below are based on the soil profile and the proximity of known faults with respect to the subject site.

Based on standards in place at the time of this report, the proposed development is expected to be designed in accordance with the requirements of the 2019 edition of the California Building Code (CBC), which was adopted on January 1, 2020.

The 2019 CBC Seismic Design Parameters have been generated using the SEAOC/OSHPD Seismic Design Maps Tool, a web-based software application available at the website [www.seismicmaps.org](http://www.seismicmaps.org). This software application calculates seismic design parameters in accordance with several building code reference documents, including ASCE 7-16, upon which the 2019 CBC is based. The application utilizes a database of risk-targeted maximum considered earthquake ( $MCE_R$ ) site accelerations at 0.01-degree intervals for each of the code documents. The tables below were created using data obtained from the application. The output generated from this program is included as Plate E-1 in Appendix E of this report.

The 2019 CBC requires that a site-specific ground motion study be performed in accordance with Section 11.4.8 of ASCE 7-16 for Site Class D sites with a mapped  $S_1$  value greater than 0.2. However, Section 11.4.8 of ASCE 7-16 also indicates an exception to the requirement for a site-specific ground motion hazard analysis for certain structures on Site Class D sites. The commentary for Section 11 of ASCE 7-16 (Page 534 of Section C11 of ASCE 7-16) indicates that "In general, this exception effectively limits the requirements for site-specific hazard analysis to very tall and or flexible structures at Site Class D sites." **Based on our understanding of the proposed development, the seismic design parameters presented below were calculated assuming that the exception in Section 11.4.8 applies to the proposed structure at this site. However, the structural engineer should verify that this exception is applicable to the proposed structure.** Based on the exception, the spectral response accelerations presented below were calculated using the site coefficients ( $F_a$  and  $F_v$ ) from Tables 1613.2.3(1) and 1613.2.3(2) presented in Section 16.4.4 of the 2019 CBC.

### 2019 CBC SEISMIC DESIGN PARAMETERS

Parameter		Value
Mapped Spectral Acceleration at 0.2 sec Period	$S_s$	1.500
Mapped Spectral Acceleration at 1.0 sec Period	$S_1$	0.571
Site Class	---	D
Site Modified Spectral Acceleration at 0.2 sec Period	$S_{MS}$	1.500
Site Modified Spectral Acceleration at 1.0 sec Period	$S_{M1}$	0.987
Design Spectral Acceleration at 0.2 sec Period	$S_{DS}$	1.000
Design Spectral Acceleration at 1.0 sec Period	$S_{D1}$	0.658

It should be noted that the site coefficient  $F_v$  and the parameters  $S_{M1}$  and  $S_{D1}$  were not included in the SEAOC/OSHPD Seismic Design Maps Tool output for the 2019 CBC. We calculated these parameters-based on Table 1613.2.3(2) in Section 16.4.4 of the 2019 CBC using the value of  $S_1$  obtained from the Seismic Design Maps Tool, assuming that a site-specific ground motion hazards analysis is not required for the proposed building at this site.

## Liquefaction

Liquefaction is the loss of strength in generally cohesionless, saturated soils when the pore-water pressure induced in the soil by a seismic event becomes equal to or exceeds the overburden pressure. The primary factors which influence the potential for liquefaction include groundwater table elevation, soil type and plasticity characteristics, relative density of the soil, initial confining pressure, and intensity and duration of ground shaking. The depth within which the occurrence of liquefaction may impact surface improvements is generally identified as the upper 50 feet below the existing ground surface. Liquefaction potential is greater in saturated, loose, poorly graded fine sands with a mean ( $d_{50}$ ) grain size in the range of 0.075 to 0.2 mm (Seed and Idriss, 1971). Non-sensitive clayey (cohesive) soils which possess a plasticity index of at least 18 (Bray and Sancio, 2006) are generally not considered to be susceptible to liquefaction, nor are those soils which are above the historic static groundwater table.

The Riverside County GIS website indicates that the subject site is located within a zone of moderate liquefaction susceptibility. Therefore, the scope of this investigation included a detailed liquefaction evaluation in order to determine the site-specific liquefaction potential.

The liquefaction analysis was conducted in general accordance with the requirements of Special Publication 117A (CDMG, 2008), and currently accepted practice (SCEC, 1997). The liquefaction potential of the subject site was evaluated using the empirical method developed by Boulanger and Idriss (Boulanger and Idriss, 2008). This method predicts the earthquake-induced liquefaction potential of the site based on a given design earthquake magnitude and peak ground acceleration at the subject site. This procedure essentially compares the cyclic resistance ratio (CRR) [the cyclic stress ratio required to induce liquefaction for a cohesionless soil stratum at a given depth] with the earthquake-induced cyclic stress ratio (CSR) at that depth from a specified design earthquake (defined by a peak ground surface acceleration and an associated earthquake moment magnitude). CRR is determined as a function of the corrected SPT N-value ( $(N_1)_{60-cs}$ , adjusted for fines content). The factor of safety against liquefaction is defined as CRR/CSR. Based on Special Publication 117A, a factor of safety of at least 1.3 is required in order to demonstrate that a given soil stratum is non-liquefiable. Additionally, in accordance with Special Publication 117A, clayey soils which do not meet the criteria for liquefiable soils defined by Bray and Sancio (2006), loose soils with a plasticity index (PI) less than 12 and moisture content greater than 85% of the liquid limit, are considered to be insusceptible to liquefaction. Non-sensitive soils with a PI greater than 18 are also considered non-liquefiable.

As part of the liquefaction evaluation, Boring No. B-1 and B-3 were extended to a depth of 50± feet. Boring No. B-1 encountered groundwater at a depth of approximately 39 feet, and Boring No. B-3 did not encounter groundwater. Based on the research discussed in Section 4.2 of this report, a historic high groundwater depth of 25 feet was used for this liquefaction evaluation.

The liquefaction analysis procedure is tabulated on the spreadsheet forms included in Appendix F of this report. The liquefaction analysis was performed for Boring Nos. B-1 and B-3. The liquefaction potential of the site was analyzed utilizing a  $PGA_M$  of 0.55g for a magnitude 7 seismic event.



If liquefiable soils are identified, the potential settlements that could occur as a result of liquefaction are evaluated using the equation for volumetric strain due to post-cyclic reconsolidation (Yoshimine et. al, 2006). This procedure uses an empirical relationship between the induced cyclic shear strain and the corrected N-value to evaluate the expected volumetric strain of saturated sands subjected to earthquake shaking. This analysis is also documented on the spreadsheets included in Appendix F.

### Conclusions and Recommendations

The liquefaction analysis has identified potentially liquefiable soils at Boring No. B-3. The liquefiable materials are present in two layers between depths of 25½ and 36½± feet. No liquefiable soils were encountered at Boring No. B-1. Soils which are located above the historic high groundwater table, or possess factors of safety in excess of 1.3, are considered non-liquefiable. Settlement analyses were conducted for each of the potentially liquefiable strata.

Based on the settlement analysis (also tabulated on the spreadsheets in Appendix F) a total dynamic (liquefaction induced) settlement of 3.11± inches could be expected at Boring No. B-3. The associated differential settlement is estimated to be on the order of 1.5± inches. The estimated differential settlement could be assumed to occur across a distance of 100 feet, indicating a maximum angular distortion of less than 0.002± inches per inch.

Based on our understanding of the proposed development, it is considered feasible to support the proposed structures on shallow foundations. Such a foundation system can be designed to resist the effects of the anticipated differential settlements, to the extent that the structures would not catastrophically fail. Designing the proposed structures to remain completely undamaged during a seismic event that could occur once every 2475 years (the code-specified return period used in the liquefaction analysis) is not considered to be economically feasible. Based on this understanding, the use of a shallow foundation system is considered to be the most economical means of supporting the proposed structures.

In order to support the proposed structures on shallow foundations (such as spread footings) the structural engineer should verify that the structures would not catastrophically fail due to the predicted dynamic differential settlements. Any utility connections to the structures should be designed to withstand the estimated differential settlements. It should also be noted that minor to moderate repairs, including re-leveling, restoration of utility connections, repair of damaged drywall and stucco, etc., would likely be required after occurrence of the liquefaction-induced settlements.

The use of a shallow foundation system, as described in this report, is typical for buildings of this type, where they are underlain the extent of liquefiable soils encountered at this site. The post-liquefaction damage that could occur within the building proposed for this site will also be typical of similar buildings in the vicinity of this project. However, if the owner determines that this level of potential damage is not acceptable, other geotechnical and structural options are available, including the use of ground improvement or mat foundations.



## **6.2 Geotechnical Design Considerations**

### General

The subsurface conditions encountered at the boring locations generally consist of variable strength native alluvium. Near-surface alluvial soils that were likely disturbed by agricultural operations were encountered at each boring location, extending from the ground surface to depths of 2½ to 5± feet. Soil classified as alluvium was encountered beneath these disturbed alluvial soils.

The results of laboratory testing indicate that the near surface alluvium (within the upper 7± feet) possesses a potential for moderate collapse when exposed to moisture infiltration as well as consolidation when exposed to load increases in the range of those that will be exerted by the new foundations. Based on these conditions, remedial grading will be necessary within the proposed building area to provide a subgrade suitable for support of the new foundations and floor slab.

### Settlement

The recommended remedial grading will remove the potentially compressible/collapsible near-surface native alluvium, and replace these materials as compacted structural fill. The native soils that will remain in place below the recommended depth of overexcavation will not be subject to significant load increases from the foundations of the new structure. Provided that the recommended remedial grading is completed, the post-construction static settlements of the proposed structure are expected to be within tolerable limits.

### Soluble Sulfates

The results of soluble sulfate testing on a selected sample of the on-site soils contain a soluble sulfate concentration that is considered to be not applicable, in accordance with American Concrete Institute (ACI) guidelines. Therefore, specialized concrete mix designs are not considered to be necessary, with regard to sulfate protection purposes. It is, however, recommended that additional soluble sulfate testing be conducted at the completion of rough grading to verify the soluble sulfate concentrations of the soils which are present at pad grade within the building areas.

### Expansion

Laboratory testing performed on a representative sample of the near surface soils indicates that these materials possess a low expansion potential (EI = 36). Based on the presence of expansive soils at this site, care should be given to proper moisture conditioning of building pad subgrade soils to a moisture content of 2 to 4 percent above the ASTM D-1557 optimum during site grading. In addition to adequately moisture conditioning the subgrade soils and fill soils during grading, special care must be taken to maintaining moisture content of these soils at 2 to 4 percent above the optimum moisture content prior to foundation and slab construction. This will require the contractor to frequently moisture condition these soils throughout the grading and construction process, unless grading and the construction period occurs during a period of relatively wet weather.

## Corrosion Potential

The results of laboratory testing indicate that the tested sample of the on-site soils possesses a saturated resistivity of 2,160 ohm-cm, and a pH value of 7.3. These test results have been evaluated in accordance with guidelines published by the Ductile Iron Pipe Research Association (DIPRA). The DIPRA guidelines consist of a point system by which characteristics of the soils are used to quantify the corrosivity characteristics of the site. Sulfides, and redox potential are factors that are also used in the evaluation procedure. We have evaluated the corrosivity characteristics of the on-site soils using resistivity, pH, and moisture content. Based on these factors, and utilizing the DIPRA procedure, the on-site soils are considered to be mildly corrosive to ductile iron pipe. Therefore, polyethylene encasement or some other appropriate method of protection may be required for iron pipes.

A low concentration of chlorides (11 mg/kg) was detected in the sample submitted for corrosivity testing. In general, soils possessing chloride concentrations in excess of 350 to 500 parts per million (ppm) are considered to be corrosive with respect to steel reinforcement within reinforced concrete. Based on the lack of any significant chlorides in the tested sample, the site is considered to have a C1 chloride exposure in accordance with the American Concrete Institute (ACI) Publication 318 Building Code Requirements for Structural Concrete and Commentary. Therefore, a specialized concrete mix design for reinforced concrete for protection against chloride exposure is not considered warranted.

Nitrates present in soil can be corrosive to copper tubing at concentrations greater than 50 mg/kg. The tested sample possesses a nitrate concentration of 64 mg/kg. **Based on this test result, the on-site soils are considered to be corrosive to copper pipe.**

**It should be noted that SCG does not practice in the field of corrosion engineering. Therefore, the client may wish to contact a corrosion engineer to provide a more thorough evaluation.**

## Shrinkage/Subsidence

Removal and recompaction of the near-surface native fill soils is estimated to result in an average shrinkage of 5 to 15 percent. It should be noted that the potential shrinkage estimate is based on dry density testing performed on small-diameter samples taken at the boring locations. If a more accurate and precise shrinkage estimate is desired, SCG can perform a shrinkage study involving several excavated test-pits where in-place densities are determined using in-situ testing methods instead of laboratory density testing on small-diameter samples. Please contact SCG for details and a cost estimate regarding a shrinkage study, if desired.

Minor ground subsidence is expected to occur in the soils below the zone of removal, due to settlement and machinery working. The subsidence is estimated to be 0.10 feet.

These estimates are based on previous experience and the subsurface conditions encountered at the boring locations. The actual amount of subsidence is expected to be variable and will be dependent on the type of machinery used, repetitions of use, and dynamic effects, all of which are difficult to assess precisely.

## Grading and Foundation Plan Review

It is recommended that we be provided with copies of the grading and foundation plans, when they become available, for review with regard to the conclusions, recommendations, and assumptions contained within this report.

### **6.3 Site Grading Recommendations**

The grading recommendations presented below are based on the subsurface conditions encountered at the boring locations and our understanding of the proposed development. We recommend that grading activities be completed in accordance with the Grading Guide Specifications included as Appendix D of this report, unless superseded by site-specific recommendations presented below.

#### Site Stripping

Initial site preparation should include removal of the surficial vegetation and organic soils. Based on conditions encountered at the time of the subsurface exploration, minor to moderate stripping of the native grass and weed growth is expected to be necessary. These materials should be disposed of offsite. The actual extent of site stripping should be evaluated in the field by the geotechnical engineer, based on the organic content and stability of the encountered materials.

#### Treatment of Existing Soils: Building Pad

Remedial grading should be performed within the proposed building pad area in order to remove the existing potentially compressible/collapsible native alluvium. It is recommended that the overexcavation extend to a depth of at least 6 feet below existing grade and to a depth of at least 4 feet below proposed grade, whichever is greater. Within the influence zones of the new foundations, the overexcavation should extend to a depth of at least 3 feet below proposed foundation bearing grade.

The overexcavation areas should extend at least 5 feet beyond the building perimeter, and to an extent equal to the depth of fill below the new foundations. If the proposed structure incorporates exterior columns (such as for a canopy or overhang) the area of overexcavation should also encompass these areas.

Following completion of the overexcavation, the subgrade soils within the overexcavation areas should be evaluated by the geotechnical engineer to verify their suitability to serve as the structural fill subgrade, as well as to support the foundation loads of the new structure. This evaluation should include proof rolling and probing to identify soft, loose or otherwise unsuitable soils that need to be removed. Some localized areas of deeper excavation may be required if undocumented fill materials or loose, porous, overly moist, or low density native soils are encountered at the base of the overexcavation.

After a suitable overexcavation subgrade has been achieved, the exposed soils should be scarified to a depth of at least 12 inches and moisture conditioned or air dried to achieve a moisture content of 2 to 4 percent above optimum moisture content. The subgrade soils should

then be recompacted to at least 90 percent of the ASTM D-1557 maximum dry density. The building pad areas may then be raised to grade with previously excavated soils or imported, structural fill. Structural fill soils present within the proposed building area should be compacted to at least 90 percent of the ASTM D-1557 maximum dry density.

#### Treatment of Existing Soils: Retaining Walls and Site Walls

The existing soils within the areas of proposed retaining walls and non-retaining site walls should be overexcavated to a depth of 3 feet below foundation bearing grade and replaced as compacted structural fill as discussed above for the proposed building pad. Undocumented fill soils within these foundation areas should be removed in their entirety. The overexcavation areas should extend at least 5 feet beyond the foundation perimeters, and to an extent equal to the depth of fill below the new foundations. Please note that erection pads used to construct the walls are considered to be part of the foundation system. The overexcavation subgrade soils should be evaluated by the geotechnical engineer prior to scarifying, moisture conditioning, and recompacting the upper 12 inches of exposed subgrade soils. The previously excavated soils may then be replaced as compacted structural fill.

#### Treatment of Existing Soils: Parking Areas

Based on economic considerations, overexcavation of the surficial alluvial soils in the new parking areas is not considered warranted, with the exception of areas where lower strength or unstable soils are identified by the geotechnical engineer during grading.

Subgrade preparation in the new parking areas should initially consist of removal of soils disturbed during stripping operations. The geotechnical engineer should then evaluate the subgrade to identify areas of additional unsuitable soils. The subgrade soils should then be scarified to a depth of 12± inches, moisture conditioned to 2 to 4 percent above optimum, and recompacted to at least 90 percent of the ASTM D-1557 maximum dry density. Based on the presence of variable strength alluvial soils throughout the site, it is expected that some isolated areas of additional overexcavation may be required to remove zones of lower strength or density, unsuitable soils.

The grading recommendations presented above for the proposed parking and drive areas assume that the owner and/or developer can tolerate minor amounts of settlement within the proposed parking areas. The grading recommendations presented above do not completely mitigate the extent of existing collapsible and compressible alluvium in the parking areas. As such, settlement and associated pavement distress could occur. Typically, repair of such distressed areas involves significantly lower costs than completely mitigating these soils at the time of construction. If the owner cannot tolerate the risk of such settlements, the parking and drive areas should be overexcavated to a depth of 2 feet below proposed pavement subgrade elevation, with the resulting soils replaced as compacted structural fill.

#### Treatment of Existing Soils: Flatwork Areas

Subgrade preparation in the new flatwork areas should initially consist of removal of soils disturbed during stripping and demolition operations. The geotechnical engineer should then evaluate the subgrade to identify areas of additional unsuitable soils. The subgrade soils should then be scarified to a depth of 12± inches, moisture conditioned to 2 to 4 percent above

optimum, and recompacted to at least 90 percent of the ASTM D-1557 maximum dry density. Based on the presence of variable strength alluvial soils throughout the site, it is expected that some isolated areas of additional overexcavation may be required to remove zones of lower strength, unsuitable soils.

### Fill Placement

- Fill soils should be placed in thin ( $6\pm$  inches), near-horizontal lifts, moisture conditioned to 2 to 4 percent above the optimum moisture content, and compacted.
- On-site soils may be used for fill provided they are cleaned of any debris to the satisfaction of the geotechnical engineer. Grading and fill placement activities should be completed in general accordance with the requirements of the CBC and the grading code of the City of Perris.
- Fill soils should be compacted to at least 90 percent of the ASTM D-1557 maximum dry density. Fill soils should be well mixed to provide a uniform moisture content and consistency.
- Compaction tests should be performed periodically by the geotechnical engineer as random verification of compaction and moisture content. These tests are intended to aid the contractor. Since the tests are taken at discrete locations and depths, they may not be indicative of the entire fill and therefore should not relieve the contractor of his responsibility to meet the job specifications.

### Imported Structural Fill

Imported structural fill should consist of very low expansive ( $EI < 20$ ), well graded soils possessing at least 10 percent fines (that portion of the sample passing the No. 200 sieve). Additional specifications for structural fill are presented in the Grading Guide Specifications, included as Appendix D.

### Utility Trench Backfill

In general, utility trench backfill soils should be compacted to at least 90 percent of the ASTM D-1557 maximum dry density. As an alternative, a clean sand (minimum Sand Equivalent of 30) may be placed within trenches and compacted in place (jetting or flooding is not recommended). Compacted trench backfill should conform to the requirements of the local grading code, and more restrictive requirements may be indicated by the City of Perris. Utility trench backfills should be observed by the geotechnical engineer. The trench backfill soils should be compaction tested where possible; probed and visually evaluated elsewhere.

Utility trenches which parallel a footing, and extending below a 1h:1v plane projected from the outside edge of the footing should be backfilled with structural fill soils, compacted to at least 90 percent of the ASTM D-1557 standard. Pea gravel backfill should not be used for these trenches.

## **6.4 Construction Considerations**

### Excavation Considerations

The near surface soils generally consist of moderate strength silty to clayey fine sands and fine sandy silts with varying minor clay content. These materials may be subject to minor caving within shallow excavations. Where caving occurs within shallow excavations, flattened excavation slopes may be sufficient to provide excavation stability. On a preliminary basis, the inclination of temporary slopes should not exceed 2h:1v for sands and 1.5h:1v for clay or silt, or the Cal-OSHA excavation guidelines for the type of soil encountered. Deeper excavations may require some form of external stabilization such as shoring or bracing or flattened/stepped excavations. Maintaining adequate moisture content within the near-surface soils will improve excavation stability. Excavation activities on this site should be conducted in accordance with Cal-OSHA regulations.

### Moisture Sensitive Subgrade Soils

Most of the near surface soils possess appreciable silt and clay content and may become unstable if exposed to significant moisture infiltration or disturbance by construction traffic. In addition, based on their granular content, some of the on-site soils will also be susceptible to erosion. The site should, therefore, be graded to prevent ponding of surface water and to prevent water from running into excavations.

### Groundwater

The static groundwater table is considered to exist at a depth in excess of 25± feet below existing grade. Therefore, groundwater is not expected to impact the proposed grading or foundation construction activities.

## **6.5 Foundation Design and Construction**

Based on the preceding grading recommendations, it is assumed that the new building pad will be underlain by newly placed structural fill soils extending to depths of at least 3 feet below foundation bearing grade. Based on this subsurface profile, the proposed structure may be supported on conventional shallow foundations.

### Foundation Design Parameters

New square and rectangular footings may be designed as follows:

- Maximum, net allowable soil bearing pressure: 2,500 lbs/ft<sup>2</sup>.
- Minimum wall/column footing width: 14 inches/24 inches.
- Minimum longitudinal steel reinforcement within strip footings: Four (4) No. 5 rebars (2 top and 2 bottom).

- Minimum foundation embedment: 12 inches into suitable structural fill soils, and at least 18 inches below the lowest adjacent exterior grade. Interior column footings may be placed immediately beneath the floor slab.
- It is recommended that the perimeter building foundations be continuous across exterior doorways. Flatwork adjacent to the exterior doors should be doweled into the perimeter foundations in a manner determined by the structural engineer.

The allowable bearing pressures presented above may be increased by 1/3 when considering short duration wind or seismic loads. The minimum steel reinforcement recommended above is based on standard geotechnical practice. Additional rigidity may be necessary for structural considerations. The actual design of the foundations should be determined by the structural engineer.

### Foundation Construction

The foundation subgrade soils should be evaluated at the time of overexcavation, as discussed in Section 6.3 of this report. It is further recommended that the foundation subgrade soils be evaluated by the geotechnical engineer immediately prior to steel or concrete placement. Soils suitable for direct foundation support should consist of newly placed structural fill compacted at least 90 percent of the ASTM D-1557 maximum dry density. Unsuitable materials should be removed to a depth of suitable bearing compacted structural fill, with the resulting excavations backfilled with compacted fill soils. As an alternative, lean concrete slurry (500 to 1,500 psi) may be used to backfill such isolated overexcavations.

The foundation subgrade soils should also be properly moisture conditioned to 2 to 4 percent above the Modified Proctor optimum, to a depth of at least 12 inches below bearing grade. Since it is typically not feasible to increase the moisture content of the floor slab and foundation subgrade soils once rough grading has been completed, care should be taken to maintain the moisture content of the building pad subgrade soils throughout the construction process.

### Estimated Foundation Settlements

Post-construction total and differential static settlements of shallow foundations designed and constructed in accordance with the previously presented recommendations are estimated to be less than 1.0 and 0.5 inches, respectively. Differential movements are expected to occur over a 30-foot span, thereby resulting in an angular distortion of less than 0.002 inches per inch.

### Lateral Load Resistance

Lateral load resistance will be developed by a combination of friction acting at the base of foundations and slab and the passive earth pressure developed by footings below grade. The following friction and passive pressure may be used to resist lateral forces:

- Passive Earth Pressure: 300 lbs/ft<sup>3</sup>
- Friction Coefficient: 0.30

These are allowable values, and include a factor of safety. When combining friction and passive resistance, the passive pressure component should be reduced by one-third. These values



assume that footings will be poured directly against compacted structural fill soils. The maximum allowable passive pressure is 2,500 lbs/ft<sup>2</sup>.

## **6.6 Floor Slab Design and Construction**

Subgrades which will support the new floor slab should be prepared in accordance with the recommendations contained in the ***Site Grading Recommendations*** section of this report. Based on the anticipated grading which will occur at this site, the floor of the proposed structure may be constructed as a conventional slab-on-grade supported on newly placed structural fill, extending to a depth of at least 4 feet below finished pad grade. Based on geotechnical considerations, the floor slab may be designed as follows:

- Minimum slab thickness: 6 inches.
- Modulus of Subgrade Reaction: 150 lbs/in<sup>3</sup>.
- Minimum slab reinforcement: Floor slab thickness and reinforcement should be evaluated and designed by the structural engineer based on the design loading conditions, potential slab uses and anticipated geotechnical soil conditions that will be present after grading.
- Slab underlayment: If moisture sensitive floor coverings will be used then minimum slab underlayment should consist of a moisture vapor barrier constructed below the entire slab area where such moisture sensitive floor coverings are expected. The moisture vapor barrier should meet or exceed the Class A rating as defined by ASTM E 1745-97 and have a permeance rating less than 0.01 perms as described in ASTM E 96-95 and ASTM E 154-88. A polyolefin material such as Stego® Wrap Vapor Barrier or equivalent will meet these specifications. The moisture vapor barrier should be properly constructed in accordance with applicable manufacturer specifications. Given that a rock free subgrade is anticipated and that a capillary break is not required, sand below the barrier is not required. The need for sand and/or the amount of sand above the moisture vapor barrier should be specified by the structural engineer or concrete contractor. The selection of sand above the barrier is not a geotechnical engineering design consideration and hence outside our purview. Where moisture sensitive floor coverings are not anticipated and potential moisture transmission through the slab is acceptable, the vapor barrier may be eliminated.
- Moisture conditions the floor slab subgrade soils to 2 to 4 percent above the Modified Proctor optimum moisture content, to a depth of 12 inches. The moisture content of the floor slab subgrade soils should be verified by the geotechnical engineer within 24 hours prior to concrete placement.
- Proper concrete curing techniques should be utilized to reduce the potential for slab curling or the formation of excessive shrinkage cracks.



## **6.7 Exterior Flatwork Design and Construction**

Subgrades which will support new exterior slabs-on-grade for sidewalks, patios, and other concrete flatwork, should be prepared in accordance with the recommendations contained in the ***Grading Recommendations*** section of this report. Based on geotechnical considerations, exterior slabs on grade may be designed as follows:

- Minimum slab thickness: 4½ inches.
- Minimum slab reinforcement: No. 3 bars at 18 inches on center, in both directions.
- The flatwork at building entry areas should be structurally connected to the perimeter foundation that is recommended to span across the door opening. This recommendation is designed to reduce the potential for differential movement at this joint.
- Moisture condition the slab subgrade soils to at least 2 to 4 percent of optimum moisture content, to a depth of at least 12 inches. Adequate moisture conditioning should be verified by the geotechnical engineer 24 hours prior to concrete placement.
- Proper concrete curing techniques should be utilized to reduce the potential for slab curling or the formation of excessive shrinkage cracks.
- Control joints should be provided at a maximum spacing of 8 feet on center in two directions for slabs and at 6 feet on center for sidewalks. Control joints are intended to direct cracking. Minor cracking of exterior concrete slabs on grade should be expected.

Expansion or felt joints should be used at the interface of exterior slabs on grade and any fixed structures to allow relative movement.

## **6.8 Retaining Wall Design and Construction**

Although not indicated on the site plan, some small (less than 6 feet in height) retaining walls may be required to facilitate the new site grades and in the loading dock areas. The parameters recommended for use in the design of these walls are presented below.

### Retaining Wall Design Parameters

Based on the soil conditions encountered at the boring locations, the following parameters may be used in the design of new retaining walls for this site. The following parameters assume that on-site soils will be utilized for retaining wall backfill. The near surface soils generally consist of clayey sands, silty sand and sandy silt with varying clay content. Based on their composition, the on-site soils have been assigned a design friction angle of 30 degrees.

If desired, SCG could provide design parameters for an alternative select backfill material behind the retaining walls. The use of select backfill material could result in lower lateral earth pressures. In order to use the design parameters for an imported select fill, this material must be placed within the entire active failure wedge. This wedge is defined as extending from the

heel of the retaining wall upwards at an angle of approximately 60° from horizontal. If select backfill material behind the retaining wall is desired, SCG should be contacted for supplementary recommendations.

**RETAINING WALL DESIGN PARAMETERS**

Design Parameter		Soil Type
		On-site Clayey Sand, Silty Sands and Sandy Silts
Internal Friction Angle ( $\phi$ )		30°
Unit Weight		135 lbs/ft <sup>3</sup>
Equivalent Fluid Pressure:	Active Condition (level backfill)	45 lbs/ft <sup>3</sup>
	Active Condition (2h:1v backfill)	73 lbs/ft <sup>3</sup>
	At-Rest Condition (level backfill)	68 lbs/ft <sup>3</sup>

The walls should be designed using a soil-footing coefficient of friction of 0.30 and an equivalent passive pressure of 300 lbs/ft<sup>3</sup>. The structural engineer should incorporate appropriate factors of safety in the design of the retaining walls.

The active earth pressure may be used for the design of retaining walls that do not directly support structures or support soils that in turn support structures and which will be allowed to deflect. The at-rest earth pressure should be used for walls that will not be allowed to deflect such as those which will support foundation bearing soils, or which will support foundation loads directly.

Where the soils on the toe side of the retaining wall are not covered by a "hard" surface such as a structure or pavement, the upper 1 foot of soil should be neglected when calculating passive resistance due to the potential for the material to become disturbed or degraded during the life of the structure.

Seismic Lateral Earth Pressures

In accordance with the 2019 CBC, retaining walls more than 6 feet in height must be designed for seismic lateral earth pressures. If walls 6 feet or more are required for this site, the geotechnical engineer should be contacted for supplementary seismic lateral earth pressure recommendations.

Retaining Wall Foundation Design

The retaining wall foundations should be supported within newly placed compacted structural fill, extending to a depth of at least 3 feet below proposed foundation bearing grade. Foundations to support new retaining walls should be designed in accordance with the general Foundation Design Parameters presented in a previous section of this report.

## Backfill Material

On-site soils may be used to backfill the retaining walls pending field review and approval by the geotechnical engineer. Backfill material placed within 3 feet of the back wall face should have a particle size no greater than 3 inches and should not consist of clay soil. The retaining wall backfill materials should be generally well graded.

It is recommended that a minimum 1 foot thick layer of free-draining granular material (less than 5 percent passing the No. 200 sieve) be placed against the face of the retaining walls. This material should extend from the top of the retaining wall footing to within 1 foot of the ground surface on the back side of the retaining wall. This material should be approved by the geotechnical engineer. In lieu of the 1 foot thick layer of free-draining material, a properly installed prefabricated drainage composite such as the MiraDRAIN 6000XL (or approved equivalent), which is specifically designed for use behind retaining walls, may be used. If the layer of free-draining material is not covered by an impermeable surface, such as a structure or pavement, a 12-inch thick layer of a low permeability soil should be placed over the backfill to reduce surface water migration to the underlying soils. The layer of free draining granular material should be separated from the backfill soils by a suitable geotextile, approved by the geotechnical engineer.

Retaining wall backfill should be placed and compacted under engineering controlled conditions in the necessary layer thicknesses to obtain an in-place density between 90 and 93 percent of the maximum dry density as evaluated by the Modified Proctor test (ASTM D1557). Care should be taken to avoid over-compaction of the soils behind the retaining walls, and the use of heavy compaction equipment should be avoided.

## Subsurface Drainage

As previously indicated, the retaining wall design parameters are based upon drained backfill conditions. Consequently, some form of permanent drainage system will be necessary in conjunction with the appropriate backfill material. Subsurface drainage may consist of either:

- A weep hole drainage system typically consisting of a series of 2-inch diameter holes in the wall situated slightly above the ground surface elevation on the exposed side of the wall and at an approximate 10-foot on-center spacing. Alternatively, 4-inch diameter holes at an approximate 20-foot on-center spacing can be used for this type of drainage system. In addition, the weep holes should include a 2 cubic foot pocket of open graded gravel, surrounded by an approved geotextile fabric, at each weep hole location.
- A 4-inch diameter perforated pipe surrounded by 2 cubic feet of gravel per linear foot of drain placed behind the wall, above the retaining wall footing. The gravel layer should be wrapped in a suitable geotextile fabric to reduce the potential for migration of fines. The footing drain should be extended to daylight or tied into a storm drainage system. The actual design of this type of system should be designed by the civil engineer to provide a drainage system that possesses adequate capacity and slope for its intended use.

## **6.9 Pavement Design Parameters**

Site preparation in the pavement area should be completed as previously recommended in the ***Site Grading Recommendations*** section of this report. The subsequent pavement recommendations assume proper drainage and construction monitoring, and are based on either PCA or CALTRANS design parameters for a twenty (20) year design period. However, these designs also assume a routine pavement maintenance program is implemented to obtain the anticipated 20-year pavement service life.

### Pavement Subgrades

It is anticipated that the new pavements will be primarily supported on a layer of compacted structural fill, consisting of scarified, thoroughly moisture conditioned and recompacted existing soils. The near surface soils generally consist of sandy clay, silty sands and sandy silts with varying clay content. These soils are generally considered to possess fair pavement support characteristics with an estimated R-value of 30. R-value testing was outside the scope of services. The subsequent pavement design is therefore based upon an assumed R-value of 30.

Fill material imported to the site should have support characteristics equal to or greater than that of the on-site soils and be placed and compacted under engineering controlled conditions. It is recommended that R-value testing be performed after completion of rough grading to confirm that the estimated design value used is appropriate. Depending upon the results of the R-value testing, it may be feasible to use thinner pavement sections in some areas of the site.

### Asphaltic Concrete

Presented below are the recommended thicknesses for new flexible pavement structures consisting of asphaltic concrete over a granular base. The pavement designs are based on the traffic indices (TI's) indicated. The client and/or civil engineer should verify that these TI's are representative of the anticipated traffic volumes. If the client and/or civil engineer determine that the expected traffic volume will exceed the applicable traffic index, we should be contacted for supplementary recommendations. The design traffic indices equate to the following approximate daily traffic volumes over a 20-year design life, assuming six operational traffic days per week.

<b>Traffic Index</b>	<b>No. of Heavy Trucks per Day</b>
4.0	0
5.0	1
6.0	3
7.0	11
8.0	35
9.0	93

For the purpose of the traffic volumes indicated above, a truck is defined as a 5-axle tractor trailer unit with one 8-kip axle and two 32-kip tandem axles. The traffic indices above allow for 1,000 automobiles per day.

<b>ASPHALT PAVEMENTS (R = 30)</b>					
<b>Materials</b>	<b>Thickness (inches)</b>				
	Auto Parking and Auto Drive Lanes (TI = 4.0 to 5.0)	Truck Traffic			
		TI = 6.0	TI = 7.0	TI = 8.0	TI = 9.0
Asphalt Concrete	3	3½	4	5	5½
Aggregate Base	6	8	10	11	13
Compacted Subgrade	12	12	12	12	12

The aggregate base course should be compacted to at least 95 percent of the ASTM D-1557 maximum dry density. The asphaltic concrete should be compacted to at least 95 percent of the Marshall maximum density, as evaluated by ASTM D-2726. The aggregate base course may consist of crushed aggregate base (CAB) or crushed miscellaneous base (CMB), which is a recycled gravel, asphalt and concrete material. The gradation, R-Value, Sand Equivalent, and Percentage Wear of the CAB or CMB should comply with appropriate specifications contained in the current edition of the "Greenbook" Standard Specifications for Public Works Construction or local agency requirements.

Portland Cement Concrete

The preparation of the subgrade soils within concrete pavement areas should be performed as previously described for proposed asphalt pavement areas. The minimum recommended thicknesses for the Portland Cement Concrete pavement sections are as follows:

<b>PORTLAND CEMENT CONCRETE PAVEMENTS (R = 30)</b>				
<b>Materials</b>	<b>Thickness (inches)</b>			
	Autos and Light Truck Traffic (TI = 5.0 to 6.0)	Truck Traffic		
		TI = 7.0	TI = 8.0	TI = 9.0
PCC	5	5½	6½	8
Compacted Subgrade (95% minimum compaction)	12	12	12	12

The concrete should have a 28-day compressive strength of at least 3,000 psi. Recommendations for reinforcement within the PCC pavements should be deferred to the project structural engineer. The maximum joint spacing within the PCC pavements is recommended to be equal to or less than 30 times the pavement thickness, or as specified by the project structural engineer.

## **7.0 GENERAL COMMENTS**

---


This report has been prepared as an instrument of service for use by the client, in order to aid in the evaluation of this property and to assist the architects and engineers in the design and preparation of the project plans and specifications. This report may be provided to the contractor(s) and other design consultants to disclose information relative to the project. However, this report is not intended to be utilized as a specification in and of itself, without appropriate interpretation by the project architect, civil engineer, and/or structural engineer. The reproduction and distribution of this report must be authorized by the client and Southern California Geotechnical, Inc. Furthermore, any reliance on this report by an unauthorized third party is at such party's sole risk, and we accept no responsibility for damage or loss which may occur. The client(s)' reliance upon this report is subject to the Engineering Services Agreement, incorporated into our proposal for this project.

The analysis of this site was based on a subsurface profile interpolated from limited discrete soil samples. While the materials encountered in the project area are considered to be representative of the total area, some variations should be expected between boring locations and sample depths. If the conditions encountered during construction vary significantly from those detailed herein, we should be contacted immediately to determine if the conditions alter the recommendations contained herein.

This report has been based on assumed or provided characteristics of the proposed development. It is recommended that the owner, client, architect, structural engineer, and civil engineer carefully review these assumptions to ensure that they are consistent with the characteristics of the proposed development. If discrepancies exist, they should be brought to our attention to verify that they do not affect the conclusions and recommendations contained herein. We also recommend that the project plans and specifications be submitted to our office for review to verify that our recommendations have been correctly interpreted.

The analysis, conclusions, and recommendations contained within this report have been promulgated in accordance with generally accepted professional geotechnical engineering practice. No other warranty is implied or expressed.

# APPENDIX A


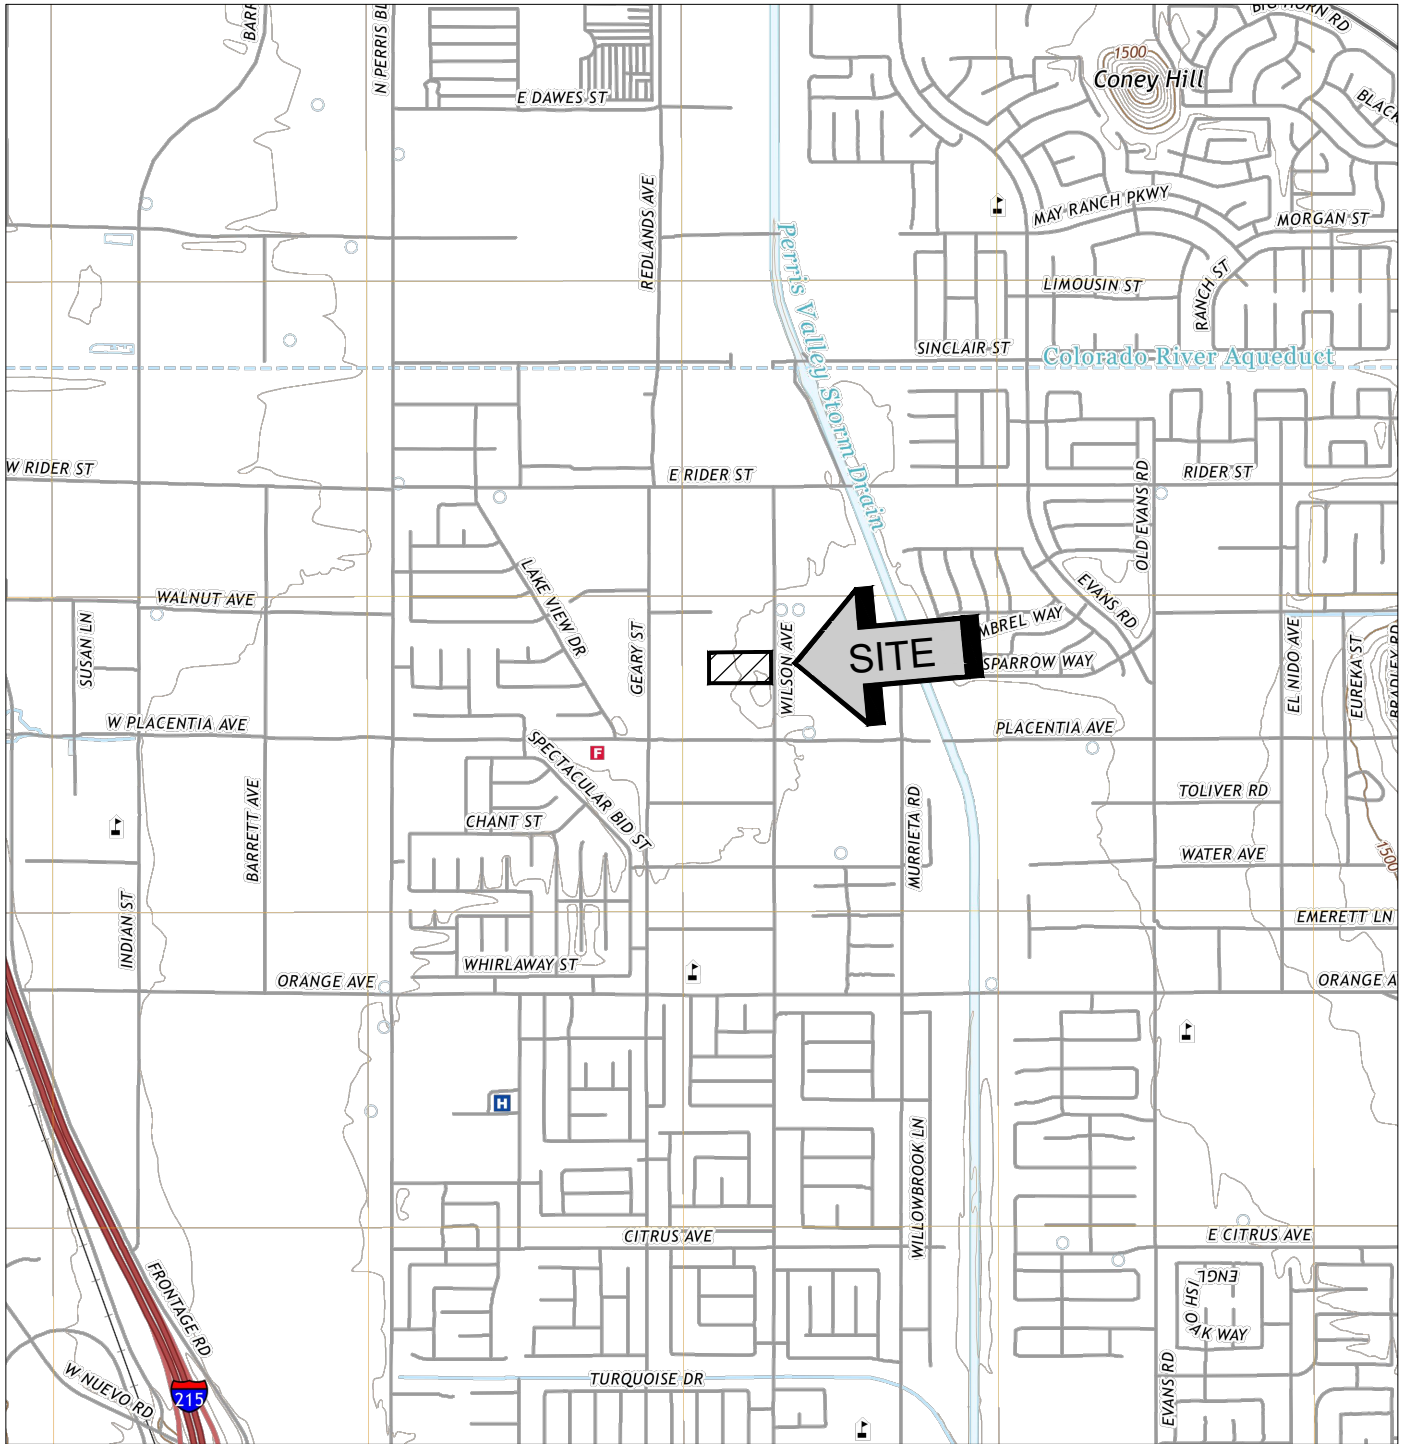


SOURCE: USGS TOPOGRAPHIC MAP OF THE PERRIS  
 QUADRANGLE, RIVERSIDE  
 COUNTY, CALIFORNIA, 201



<b>SITE LOCATION MAP</b>	
<b>PROPOSED WAREHOUSE</b>	
<b>PERRIS, CALIFORNIA</b>	
SCALE: 1" = 2000'	 <b>SOUTHERN CALIFORNIA GEOTECHNICAL</b>
DRAWN: MD	
CHKD: RGT	
SCG PROJECT 22G102-1	
<b>PLATE 1</b>	



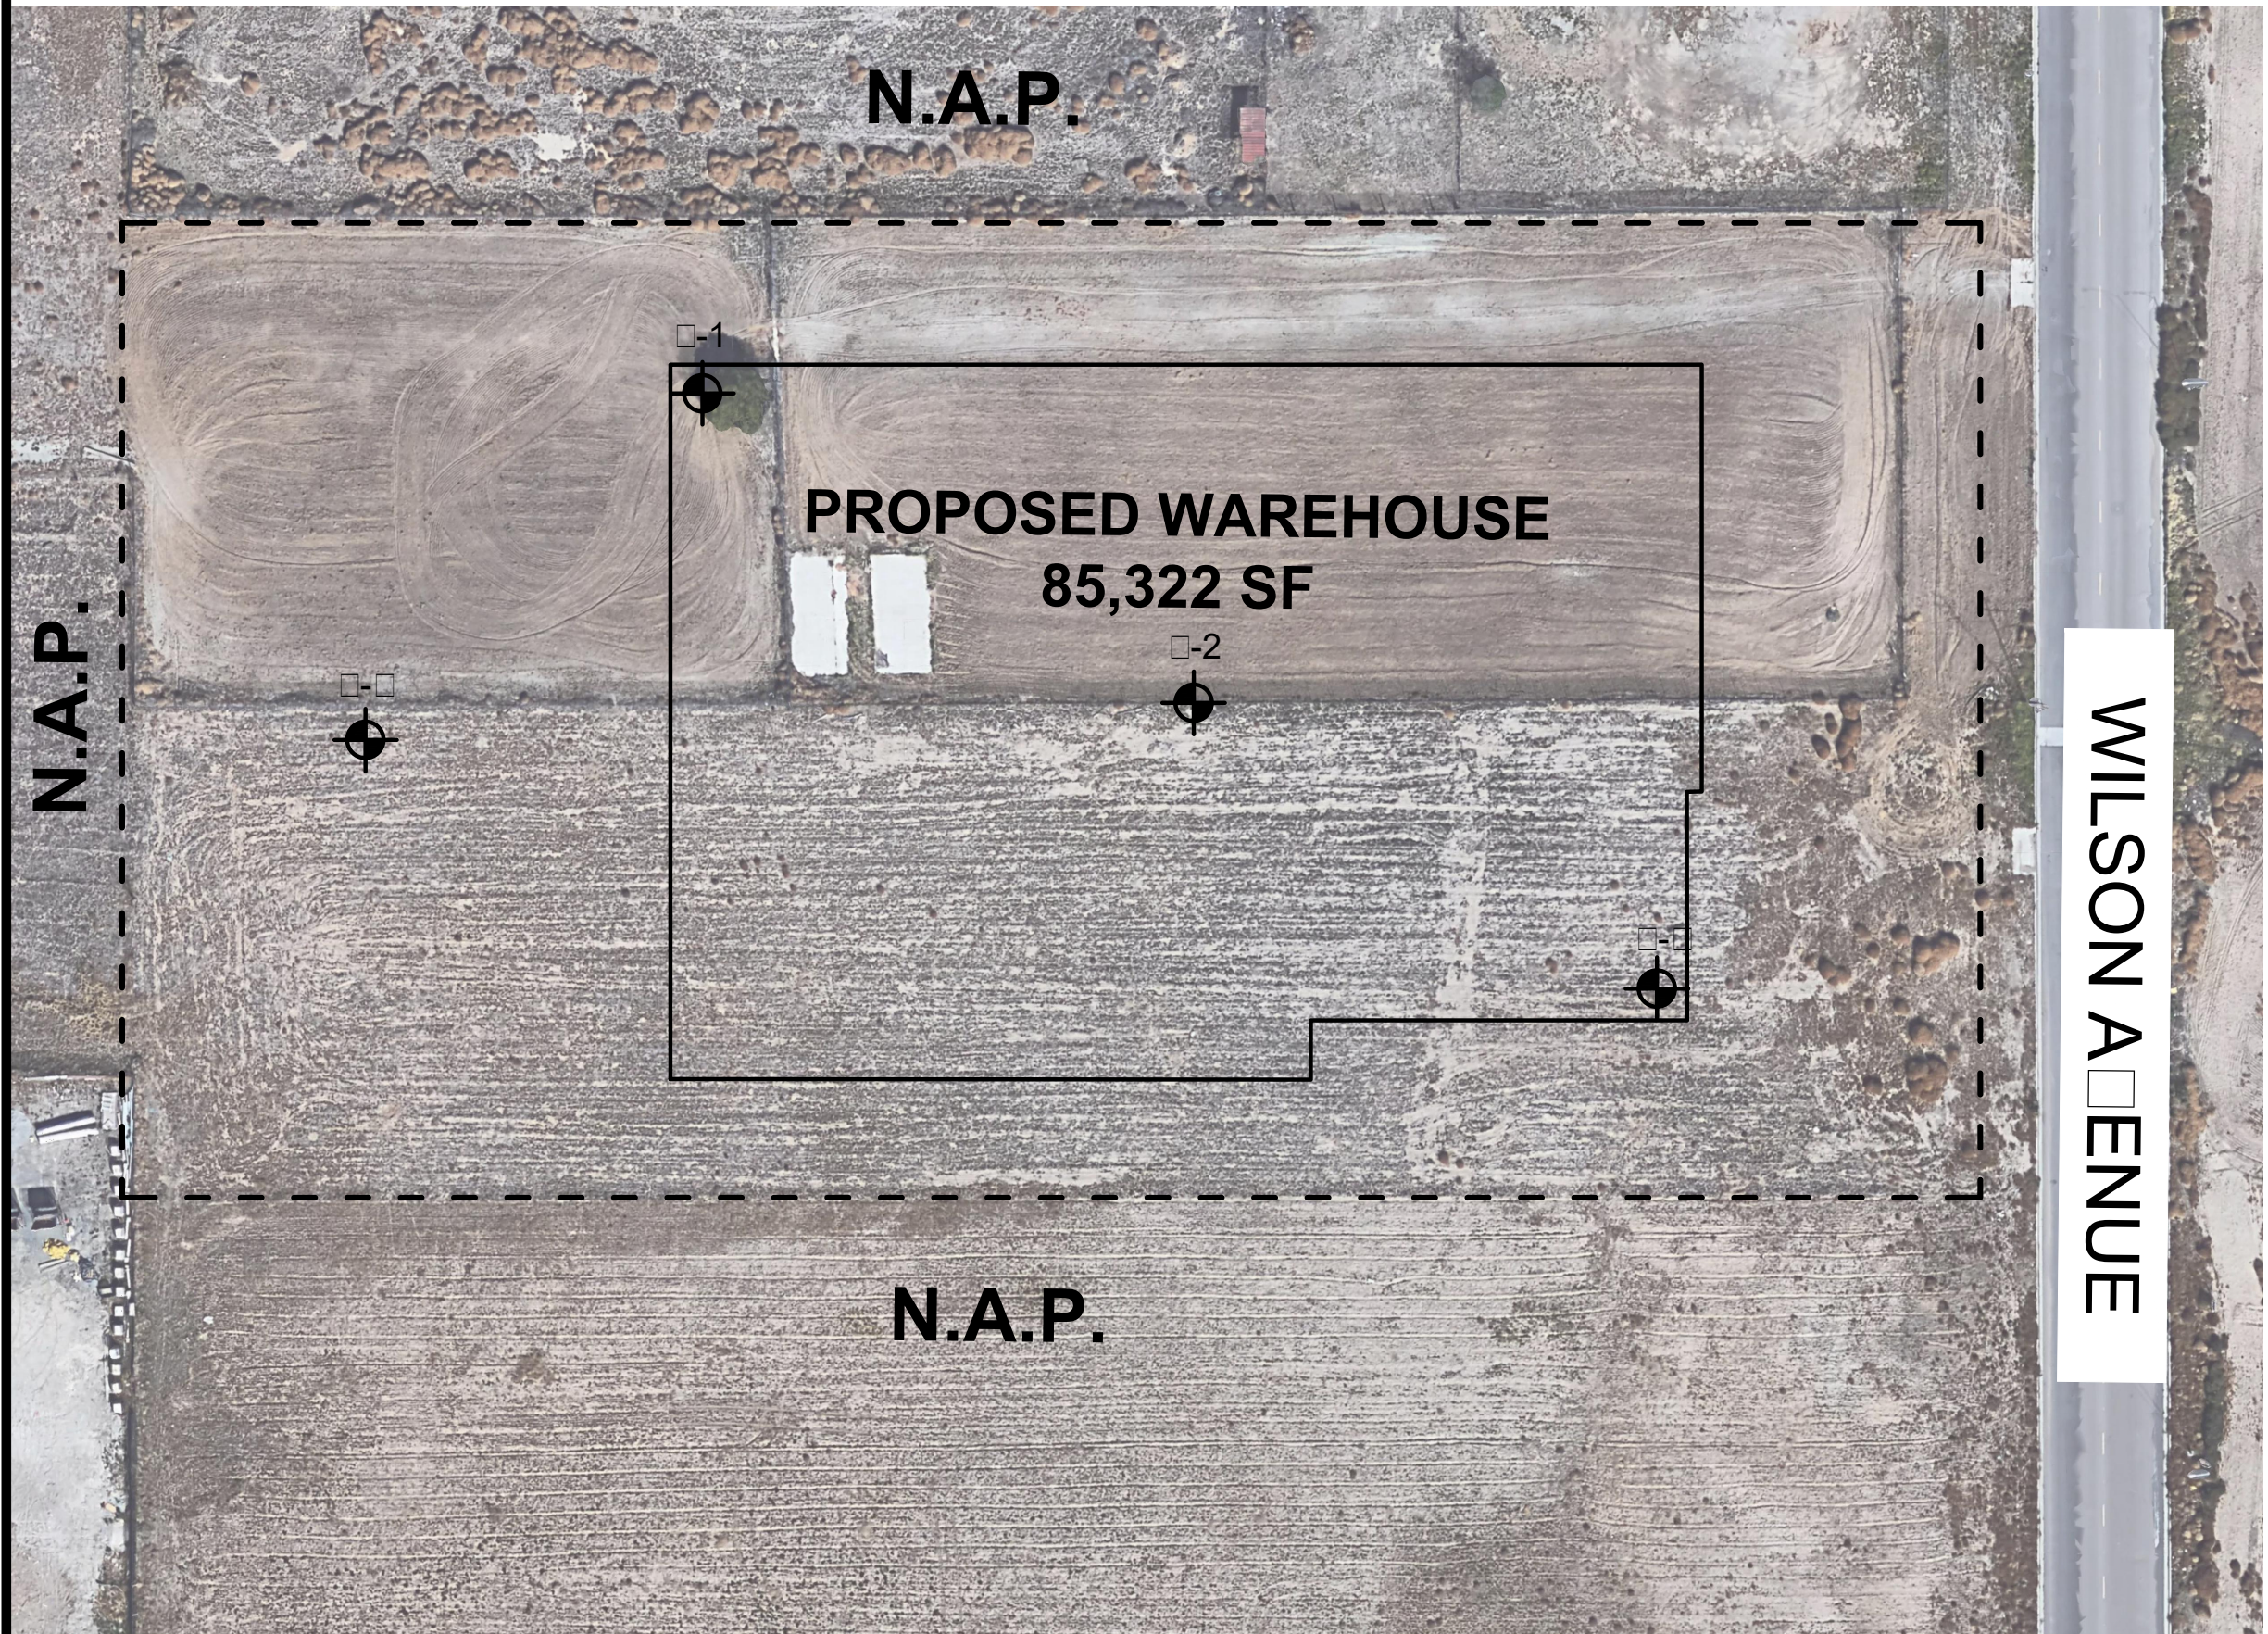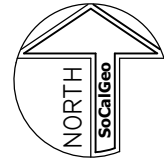

N.A.P.

N.A.P.

**PROPOSED WAREHOUSE**  
**85,322 SF**

□-1

□-2

**WILSON AVENUE**

N.A.P.

**GEOTECHNICAL LEGEND**

APPROXIMATE BORING LOCATION

PROPOSED WAREHOUSE OUTLINE

PROPERTY LINE


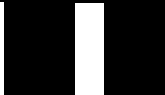






NOTE: CONCEPTUAL SITE PLAN PREPARED BY RGA ARCHITECTS.  
AERIAL PHOTOGRAPH OBTAINED FROM GOOGLE EARTH.

<b>BORING LOCATION PLAN</b>	
PROPOSED WAREHOUSE	
PERRIS, CALIFORNIA	
SCALE: 1" = 100'	
DRAWN: MD	
CHKD: EA	
SCG PROJECT 22G102-1	
<b>PLATE 2</b>	<b>SOUTHERN CALIFORNIA GEOTECHNICAL</b>



# APPENDIX B

# BORING LOG LEGEND

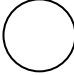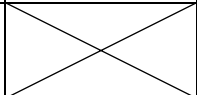 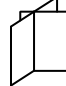SAMPLE TYPE	GRAPHICAL SYMBOL	SAMPLE DESCRIPTION
AUGER		SAMPLE COLLECTED FROM AUGER CUTTINGS, NO FIELD MEASUREMENT OF SOIL STRENGTH. (DISTURBED)
CORE		ROCK CORE SAMPLE: TYPICALLY TAKEN WITH A DIAMOND-TIPPED CORE BARREL. TYPICALLY USED ONLY IN HIGHLY CONSOLIDATED BEDROCK.
GRAB		SOIL SAMPLE TAKEN WITH NO SPECIALIZED EQUIPMENT, SUCH AS FROM A STOCKPILE OR THE GROUND SURFACE. (DISTURBED)
CS		CALIFORNIA SAMPLER: 2-1/2 INCH I.D. SPLIT BARREL SAMPLER, LINED WITH 1-INCH HIGH BRASS RINGS. DRIVEN WITH SPT HAMMER. (RELATIVELY UNDISTURBED)
NSR		NO RECOVERY: THE SAMPLING ATTEMPT DID NOT RESULT IN RECOVERY OF ANY SIGNIFICANT SOIL OR ROCK MATERIAL.
SPT		STANDARD PENETRATION TEST: SAMPLER IS A 1.4 INCH INSIDE DIAMETER SPLIT BARREL, DRIVEN 18 INCHES WITH THE SPT HAMMER. (DISTURBED)
SH		SHELBY TUBE: TAKEN WITH A THIN WALL SAMPLE TUBE, PUSHED INTO THE SOIL AND THEN EXTRACTED. (UNDISTURBED)
VANE		VANE SHEAR TEST: SOIL STRENGTH OBTAINED USING A 4 BLADED SHEAR DEVICE. TYPICALLY USED IN SOFT CLAYS-NO SAMPLE RECOVERED.

## COLUMN DESCRIPTIONS

### DEPTH:

Distance in feet below the ground surface.

### SAMPLE:

Sample Type as depicted above.

### BLOW COUNT:

Number of blows required to advance the sampler 12 inches using a 140 lb hammer with a 30-inch drop. 50/3" indicates penetration refusal (>50 blows) at 3 inches. WH indicates that the weight of the hammer was sufficient to push the sampler 6 inches or more.

### POCKET PEN.:

Approximate shear strength of a cohesive soil sample as measured by pocket penetrometer.

### GRAPHIC LOG:

Graphic Soil Symbol as depicted on the following page.

### DRY DENSITY:

Dry density of an undisturbed or relatively undisturbed sample in lbs/ft<sup>3</sup>.

### MOISTURE CONTENT:

Moisture content of a soil sample, expressed as a percentage of the dry weight.

### LIQUID LIMIT:

The moisture content above which a soil behaves as a liquid.

### PLASTIC LIMIT:

The moisture content above which a soil behaves as a plastic.

### PASSING #200 SIEVE:

The percentage of the sample finer than the #200 standard sieve.

### UNCONFINED SHEAR:

The shear strength of a cohesive soil sample, as measured in the unconfined state.

# SOIL CLASSIFICATION CHART

MAJOR DIVISIONS			SYMBOLS		TYPICAL DESCRIPTIONS	
			GRAPH	LETTER		
<p><b>COARSE GRAINED SOILS</b></p> <p>MORE THAN 50% OF MATERIAL IS LARGER THAN NO. 200 SIEVE SIZE</p>	<p><b>GRAVEL AND GRAVELLY SOILS</b></p>	<p>CLEAN GRAVELS</p> <p>(LITTLE OR NO FINES)</p>		<b>GW</b>	WELL-GRADED GRAVELS, GRAVEL - SAND MIXTURES, LITTLE OR NO FINES	
		<p>GRAVELS WITH FINES</p> <p>(APPRECIABLE AMOUNT OF FINES)</p>		<b>GP</b>	POORLY-GRADED GRAVELS, GRAVEL - SAND MIXTURES, LITTLE OR NO FINES	
		<p>MORE THAN 50% OF COARSE FRACTION RETAINED ON NO. 4 SIEVE</p>	<p>CLEAN SANDS</p> <p>(LITTLE OR NO FINES)</p>		<b>SW</b>	WELL-GRADED SANDS, GRAVELLY SANDS, LITTLE OR NO FINES
			<p>SANDS WITH FINES</p> <p>(APPRECIABLE AMOUNT OF FINES)</p>		<b>SP</b>	POORLY-GRADED SANDS, GRAVELLY SAND, LITTLE OR NO FINES
	<p>MORE THAN 50% OF COARSE FRACTION PASSING ON NO. 4 SIEVE</p>	<p><b>SAND AND SANDY SOILS</b></p>	<p>CLEAN SANDS</p> <p>(LITTLE OR NO FINES)</p>		<b>SM</b>	SILTY SANDS, SAND - SILT MIXTURES
			<p>SANDS WITH FINES</p> <p>(APPRECIABLE AMOUNT OF FINES)</p>		<b>SC</b>	CLAYEY SANDS, SAND - CLAY MIXTURES
	<p><b>FINE GRAINED SOILS</b></p> <p>MORE THAN 50% OF MATERIAL IS SMALLER THAN NO. 200 SIEVE SIZE</p>	<p><b>SILTS AND CLAYS</b></p>	<p>LIQUID LIMIT LESS THAN 50</p>		<b>ML</b>	INORGANIC SILTS AND VERY FINE SANDS, ROCK FLOUR, SILTY OR CLAYEY FINE SANDS OR CLAYEY SILTS WITH SLIGHT PLASTICITY
					<b>CL</b>	INORGANIC CLAYS OF LOW TO MEDIUM PLASTICITY, GRAVELLY CLAYS, SANDY CLAYS, SILTY CLAYS, LEAN CLAYS
					<b>OL</b>	ORGANIC SILTS AND ORGANIC SILTY CLAYS OF LOW PLASTICITY
		<p><b>SILTS AND CLAYS</b></p>	<p>LIQUID LIMIT GREATER THAN 50</p>		<b>MH</b>	INORGANIC SILTS, MICACEOUS OR DIATOMACEOUS FINE SAND OR SILTY SOILS
				<b>CH</b>	INORGANIC CLAYS OF HIGH PLASTICITY	
				<b>OH</b>	ORGANIC CLAYS OF MEDIUM TO HIGH PLASTICITY, ORGANIC SILTS	
<p><b>HIGHLY ORGANIC SOILS</b></p>				<b>PT</b>	PEAT, HUMUS, SWAMP SOILS WITH HIGH ORGANIC CONTENTS	

NOTE: DUAL SYMBOLS ARE USED TO INDICATE BORDERLINE SOIL CLASSIFICATIONS



JOB NO.: 22G102-1	DRILLING DATE: 1/21/22	WATER DEPTH: 39 feet
PROJECT: Proposed Warehouse	DRILLING METHOD: Hollow Stem Auger	CAVE DEPTH: N/A
LOCATION: Perris, California	LOGGED BY: Caleb Brackett	READING TAKEN: At Completion

FIELD RESULTS				GRAPHIC LOG	DESCRIPTION	LABORATORY RESULTS						COMMENTS
DEPTH (FEET)	SAMPLE	BLOW COUNT	POCKET PEN. (TSF)			DRY DENSITY (PCF)	MOISTURE CONTENT (%)	LIQUID LIMIT	PLASTIC LIMIT	PASSING #200 SIEVE (%)	ORGANIC CONTENT (%)	
SURFACE ELEVATION: --- MSL												
				DISTURBED ALLUVIUM: Gray Brown, fine to medium Sandy Silt, medium dense-damp	101	10						
				ALLUVIUM: Brown Silty fine Sand, trace medium Sand, trace Calcareous nodules, medium dense to dense-damp	110	6						
5		53		Light Brown fine Sandy Silt, trace to little Clay, trace Calcareous nodules, dense-damp	116	12						
10		50/6"	4.5	Light Gray Brown Clayey Silt, trace to little fine Sand, hard-damp	115	9						
15				Light Brown Clayey fine Sand, trace Silt, medium dense-moist		16						
20				Brown fine Sandy Silt, trace Clay, dense-damp to moist		14						
25				Brown Clayey fine Sand, trace to little Silt, dense-damp		13						
30				Brown Silty fine Sand to fine Sandy Silt, trace Clay, Calcareous nodules, dense-moist		16						
35												
39												

TBL 22G102-1.GPJ, SOCALGEO.GDT 2/21/22



JOB NO.: 22G102-1	DRILLING DATE: 1/21/22	WATER DEPTH: 39 feet
PROJECT: Proposed Warehouse	DRILLING METHOD: Hollow Stem Auger	CAVE DEPTH: N/A
LOCATION: Perris, California	LOGGED BY: Caleb Brackett	READING TAKEN: At Completion

FIELD RESULTS				DESCRIPTION	LABORATORY RESULTS						COMMENTS
DEPTH (FEET)	SAMPLE	BLOW COUNT	POCKET PEN. (TSF)		GRAPHIC LOG	DRY DENSITY (PCF)	MOISTURE CONTENT (%)	LIQUID LIMIT	PLASTIC LIMIT	PASSING #200 SIEVE (%)	
(Continued)											
				Brown Silty fine Sand to fine Sandy Silt, trace Clay, Calcareous nodules, dense-moist							
35	X	27		Brown Silty fine Sand to Clayey fine Sand, medium dense-damp		14			47		
40	X	27		Brown Clayey fine to medium Sand, trace Calcareous veining, medium dense-moist	▼		15		35		
45	X	23		@ 43½-50 feet, wet			15		28		
50	X	46		Red Brown fine to coarse Sand, little Clay, dense-wet					12		
Boring Terminated at 50'											

TBL\_22G102-1.GPJ\_SOCALGEO.GDT\_2/21/22



JOB NO.: 22G102-1	DRILLING DATE: 1/21/22	WATER DEPTH: Dry
PROJECT: Proposed Warehouse	DRILLING METHOD: Hollow Stem Auger	CAVE DEPTH: 13 feet
LOCATION: Perris, California	LOGGED BY: Caleb Brackett	READING TAKEN: At Completion

FIELD RESULTS				GRAPHIC LOG	DESCRIPTION	LABORATORY RESULTS						COMMENTS
DEPTH (FEET)	SAMPLE	BLOW COUNT	POCKET PEN. (TSF)			DRY DENSITY (PCF)	MOISTURE CONTENT (%)	LIQUID LIMIT	PLASTIC LIMIT	PASSING #200 SIEVE (%)	ORGANIC CONTENT (%)	
SURFACE ELEVATION: --- MSL												
		36			<u>DISTURBED ALLUVIUM</u> : Gray Brown fine Sandy Silt, trace Clay, medium dense-damp		11					
		17			<u>ALLUVIUM</u> : Light Brown fine Sandy Silt, trace to little Clay, medium dense-moist		8					
5		40			@ 9 feet, Calareous veining, very moist		17					
		22			Reddish Brown fine Sandy Silt, trace Clay, medium dense-moist		27					
10		31					17					
		33			Red Brown fine Sandy Silt, little Clay, medium dense-damp to moist		15					
20					Boring Terminated at 20'							

TBL\_22G102-1.GPJ\_SOCALGEO.GDT\_2/21/22



JOB NO.: 22G102-1	DRILLING DATE: 1/21/22	WATER DEPTH: Dry
PROJECT: Proposed Warehouse	DRILLING METHOD: Hollow Stem Auger	CAVE DEPTH: 17 feet
LOCATION: Perris, California	LOGGED BY: Caleb Brackett	READING TAKEN: At Completion

FIELD RESULTS				GRAPHIC LOG	DESCRIPTION	LABORATORY RESULTS						COMMENTS
DEPTH (FEET)	SAMPLE	BLOW COUNT	POCKET PEN. (TSF)			DRY DENSITY (PCF)	MOISTURE CONTENT (%)	LIQUID LIMIT	PLASTIC LIMIT	PASSING #200 SIEVE (%)	ORGANIC CONTENT (%)	
SURFACE ELEVATION: --- MSL												
	X	35		[Hatched]	DISTURBED ALLUVIUM: Brown Clayey fine Sand, trace to little Silt, trace medium Sand, trace fine Root Fibers, medium dense-damp	108	12					EI = 36 @ 0-5'
	X	54		[Vertical Lines]	ALLUVIUM: Gray Brown Silt, trace Clay, trace to little fine Sand, dense-moist	80	16					
5	X	47		[Dotted]	Brown fine to medium Silty Sand, trace Clay, dense-dry	117	3					
	X	31		[Hatched]	Gray Brown Clayey Silt, trace to little fine Sand, very stiff to hard-damp	96	9					
10	X	38	4.5	[Hatched]		98	10					
	X	20		[Dotted]	Brown Silty fine to medium Sand, trace to little Clay, medium dense-damp		9					
15	X	50/6"		[Dotted]	Brown Silty fine Sand, trace Clay, medium dense to very dense-damp to moist		15					
20	X	24		[Dotted]			12		44			
25	X	25		[Dotted]								
	X	10	2.5	[Hatched]	Brown Silty Clay, little to some fine Sand, Calcareous veining, medium stiff-moist	20	23	22	57			

TBL 22G102-1.GPJ\_SOCALGEO.GDT 2/21/22





JOB NO.: 22G102-1	DRILLING DATE: 1/21/22	WATER DEPTH: Dry
PROJECT: Proposed Warehouse	DRILLING METHOD: Hollow Stem Auger	CAVE DEPTH: 17 feet
LOCATION: Perris, California	LOGGED BY: Caleb Brackett	READING TAKEN: At Completion

FIELD RESULTS				GRAPHIC LOG	DESCRIPTION	LABORATORY RESULTS						COMMENTS
DEPTH (FEET)	SAMPLE	BLOW COUNT	POCKET PEN. (TSF)			DRY DENSITY (PCF)	MOISTURE CONTENT (%)	LIQUID LIMIT	PLASTIC LIMIT	PASSING #200 SIEVE (%)	ORGANIC CONTENT (%)	
(Continued)												
35	X	13		Brown Clayey fine Sand, trace to little Silt, medium stiff-moist		17	21	17	45			
40	X	20		Red Brown Silty fine to medium Sand, trace Clay, medium dense-damp to moist		14			25			
45	X	21	3.0	Brown fine Sandy Clay to Sandy Silt, medium dense-moist to very moist		18			54			
50	X	32		Brown Silty fine Sand, dense-moist to very moist		15						
Boring Terminated at 50'												

TBL\_22G102-1.GPJ\_SOCALGEO.GDT\_2/21/22




JOB NO.: 22G102-1	DRILLING DATE: 1/21/22	WATER DEPTH: Dry
PROJECT: Proposed Warehouse	DRILLING METHOD: Hollow Stem Auger	CAVE DEPTH: 13 feet
LOCATION: Perris, California	LOGGED BY: Caleb Brackett	READING TAKEN: At Completion

FIELD RESULTS				GRAPHIC LOG	DESCRIPTION	LABORATORY RESULTS					COMMENTS
DEPTH (FEET)	SAMPLE	BLOW COUNT	POCKET PEN. (TSF)			DRY DENSITY (PCF)	MOISTURE CONTENT (%)	LIQUID LIMIT	PLASTIC LIMIT	PASSING #200 SIEVE (%)	
SURFACE ELEVATION: --- MSL											
				DISTURBED ALLUVIUM: Brown Silty fine Sand, trace Clay, trace medium Sand, trace fine Root Fibers, dense-damp		6					
				ALLUVIUM: Brown Silty fine to medium Sand, trace Clay, dense-damp		6					
5		31		Light Brown fine Sandy Silt, trace Clay, dense-damp to moist		15					
				Light Brown fine Sandy Silt, trace Clay, Calcareous nodules, medium dense-very moist		26					
10		24		Brown fine Sandy Silt, trace Clay, Calcareous nodules, medium dense-damp							
15		21				12					
20		26				11					
					Boring Terminated at 20'						

TBL\_22G102-1.GPJ\_SOCALGEO.GDT\_2/21/22

# A P P E N D I X C

### Consolidation/Collapse Test Results

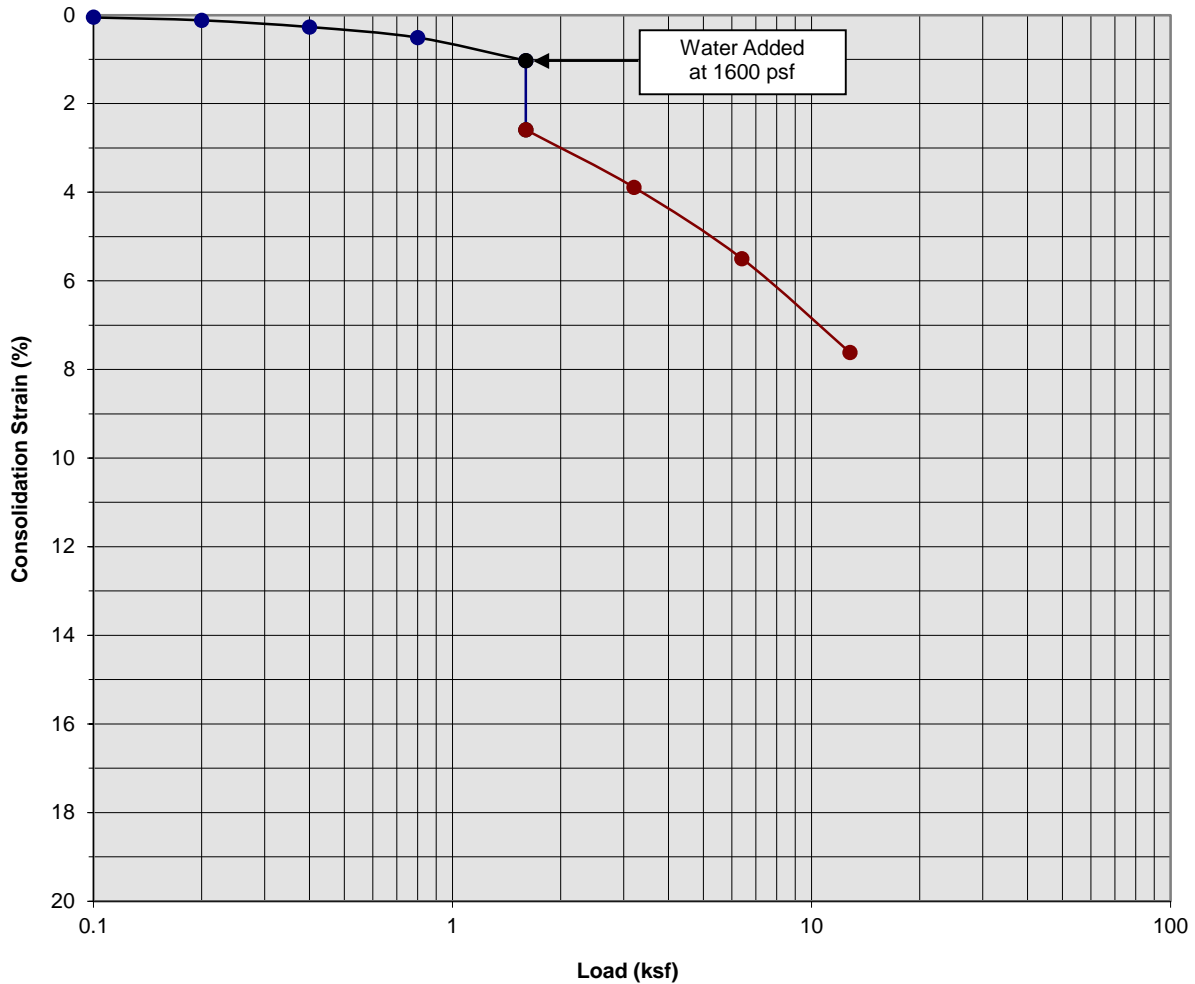

Classification: Gray Brown Silt, trace Clay, trace to little fine Sand


Boring Number:	B-3	Initial Moisture Content (%)	15
Sample Number:	---	Final Moisture Content (%)	36
Depth (ft)	3 to 4	Initial Dry Density (pcf)	84.8
Specimen Diameter (in)	2.4	Final Dry Density (pcf)	91.1
Specimen Thickness (in)	1.0	Percent Collapse (%)	1.56

Proposed Warehouse  
 Perris, California  
 Project No. 22G102  
**PLATE C- 1**



**SOUTHERN  
 CALIFORNIA  
 GEOTECHNICAL**  
*A California Corporation*

### Consolidation/Collapse Test Results

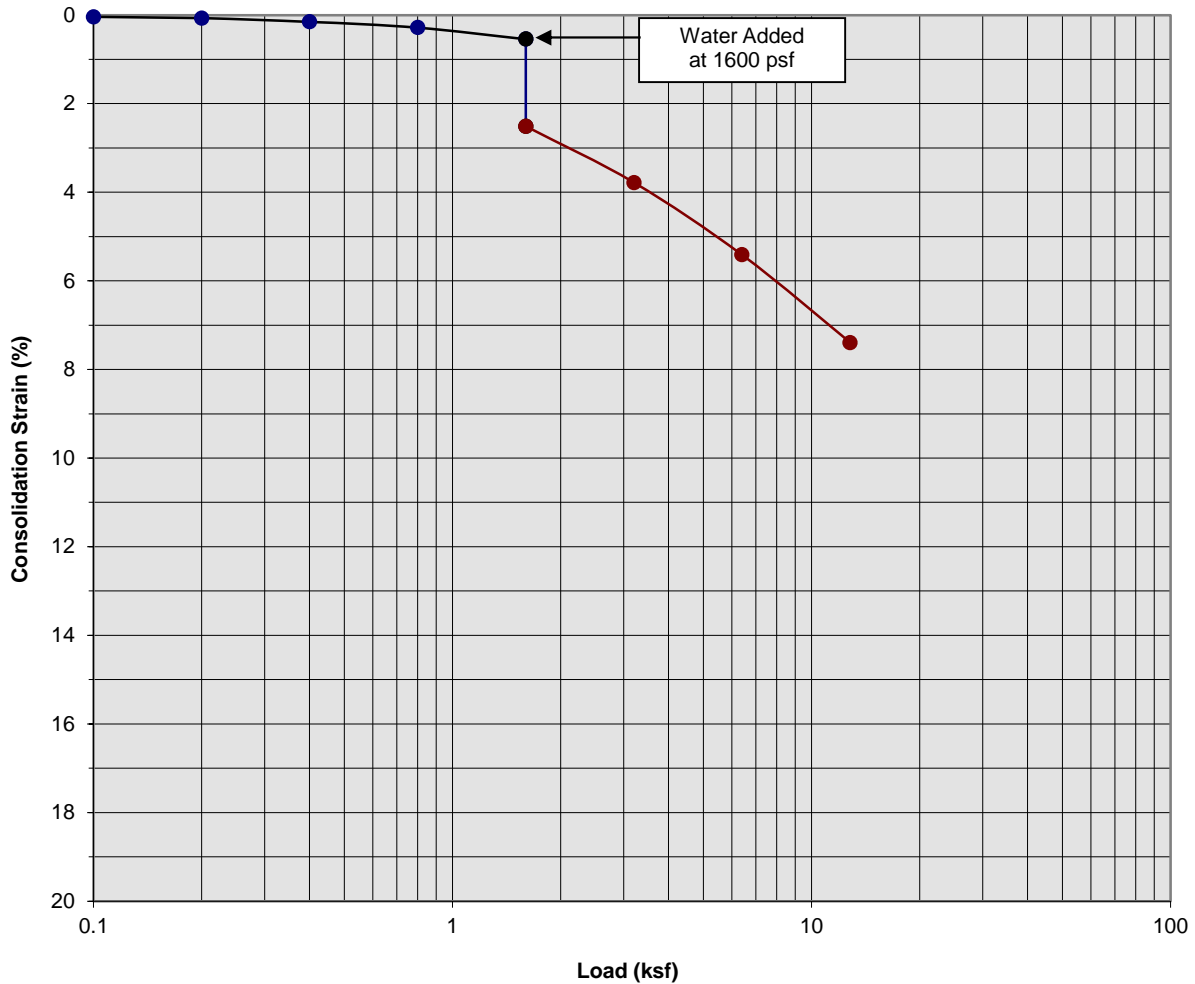

Classification: Brown fine to medium Silty Sand, trace Clay


Boring Number:	B-3	Initial Moisture Content (%)	4
Sample Number:	---	Final Moisture Content (%)	13
Depth (ft)	5 to 6	Initial Dry Density (pcf)	117.3
Specimen Diameter (in)	2.4	Final Dry Density (pcf)	125.9
Specimen Thickness (in)	1.0	Percent Collapse (%)	1.97

Proposed Warehouse  
 Perris, California  
 Project No. 22G102  
**PLATE C- 2**



**SOUTHERN  
 CALIFORNIA  
 GEOTECHNICAL**  
*A California Corporation*

### Moisture/Density Relationship ASTM D-1557

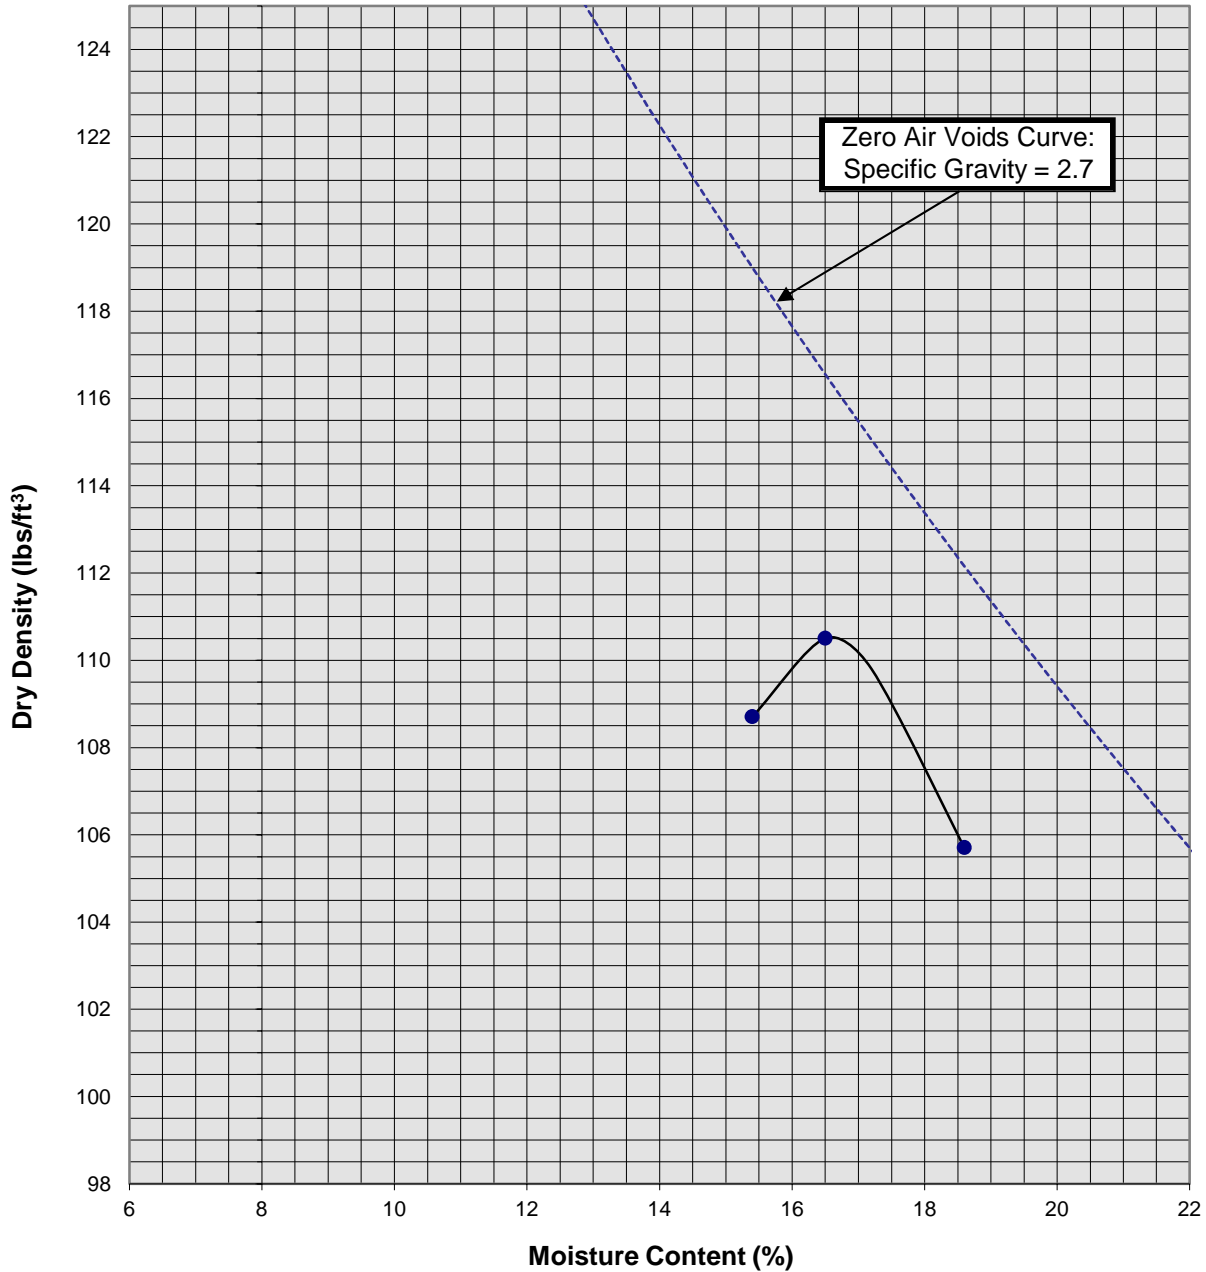

Soil ID Number	B-3 @ 0-5'
Optimum Moisture (%)	16.5
Maximum Dry Density (pcf)	110.5
Soil Classification	Brown Clayey fine Sand, trace to little Silt, trace medium Sand

Proposed Warehouse  
Perris, California  
Project No. 22G102-1  
**PLATE C-3**



**SOUTHERN CALIFORNIA GEOTECHNICAL**  
*A California Corporation*

# APPENDIX

## **GRADING GUIDE SPECIFICATIONS**

These grading guide specifications are intended to provide typical procedures for grading operations. They are intended to supplement the recommendations contained in the geotechnical investigation report for this project. Should the recommendations in the geotechnical investigation report conflict with the grading guide specifications, the more site specific recommendations in the geotechnical investigation report will govern.

### General

- The Earthwork Contractor is responsible for the satisfactory completion of all earthwork in accordance with the plans and geotechnical reports, and in accordance with city, county, and applicable building codes.
- The Geotechnical Engineer is the representative of the Owner/Builder for the purpose of implementing the report recommendations and guidelines. These duties are not intended to relieve the Earthwork Contractor of any responsibility to perform in a workman-like manner, nor is the Geotechnical Engineer to direct the grading equipment or personnel employed by the Contractor.
- The Earthwork Contractor is required to notify the Geotechnical Engineer of the anticipated work and schedule so that testing and inspections can be provided. If necessary, work may be stopped and redone if personnel have not been scheduled in advance.
- The Earthwork Contractor is required to have suitable and sufficient equipment on the job-site to process, moisture condition, mix and compact the amount of fill being placed to the approved compaction. In addition, suitable support equipment should be available to conform with recommendations and guidelines in this report.
- Canyon cleanouts, overexcavation areas, processed ground to receive fill, key excavations, subdrains and benches should be observed by the Geotechnical Engineer prior to placement of any fill. It is the Earthwork Contractor's responsibility to notify the Geotechnical Engineer of areas that are ready for inspection.
- Excavation, filling, and subgrade preparation should be performed in a manner and sequence that will provide drainage at all times and proper control of erosion. Precipitation, springs, and seepage water encountered shall be pumped or drained to provide a suitable working surface. The Geotechnical Engineer must be informed of springs or water seepage encountered during grading or foundation construction for possible revision to the recommended construction procedures and/or installation of subdrains.

### Site Preparation

- The Earthwork Contractor is responsible for all clearing, grubbing, stripping and site preparation for the project in accordance with the recommendations of the Geotechnical Engineer.
- If any materials or areas are encountered by the Earthwork Contractor which are suspected of having toxic or environmentally sensitive contamination, the Geotechnical Engineer and Owner/Builder should be notified immediately.



- Major vegetation should be stripped and disposed of off-site. This includes trees, brush, heavy grasses and any materials considered unsuitable by the Geotechnical Engineer.
- Underground structures such as basements, cesspools or septic disposal systems, mining shafts, tunnels, wells and pipelines should be removed under the inspection of the Geotechnical Engineer and recommendations provided by the Geotechnical Engineer and/or city, county or state agencies. If such structures are known or found, the Geotechnical Engineer should be notified as soon as possible so that recommendations can be formulated.
- Any topsoil, slopewash, colluvium, alluvium and rock materials which are considered unsuitable by the Geotechnical Engineer should be removed prior to fill placement.
- Remaining voids created during site clearing caused by removal of trees, foundations basements, irrigation facilities, etc., should be excavated and filled with compacted fill.
- Subsequent to clearing and removals, areas to receive fill should be scarified to a depth of 10 to 12 inches, moisture conditioned and compacted
- The moisture condition of the processed ground should be at or slightly above the optimum moisture content as determined by the Geotechnical Engineer. Depending upon field conditions, this may require air drying or watering together with mixing and/or discing.

#### Compacted Fills

- Soil materials imported to or excavated on the property may be utilized in the fill, provided each material has been determined to be suitable in the opinion of the Geotechnical Engineer. Unless otherwise approved by the Geotechnical Engineer, all fill materials shall be free of deleterious, organic, or frozen matter, shall contain no chemicals that may result in the material being classified as "contaminated," and shall be very low to non-expansive with a maximum expansion index (EI) of 50. The top 12 inches of the compacted fill should have a maximum particle size of 3 inches, and all underlying compacted fill material a maximum 6-inch particle size, except as noted below.
- All soils should be evaluated and tested by the Geotechnical Engineer. Materials with high expansion potential, low strength, poor gradation or containing organic materials may require removal from the site or selective placement and/or mixing to the satisfaction of the Geotechnical Engineer.
- Rock fragments or rocks less than 6 inches in their largest dimensions, or as otherwise determined by the Geotechnical Engineer, may be used in compacted fill, provided the distribution and placement is satisfactory in the opinion of the Geotechnical Engineer.
- Rock fragments or rocks greater than 12 inches should be taken off-site or placed in accordance with recommendations and in areas designated as suitable by the Geotechnical Engineer. These materials should be placed in accordance with Plate D-8 of these Grading Guide Specifications and in accordance with the following recommendations:
  - Rocks 12 inches or more in diameter should be placed in rows at least 15 feet apart, 15 feet from the edge of the fill, and 10 feet or more below subgrade. Spaces should be left between each rock fragment to provide for placement and compaction of soil around the fragments.
  - Fill materials consisting of soil meeting the minimum moisture content requirements and free of oversize material should be placed between and over the rows of rock or

concrete. Ample water and compactive effort should be applied to the fill materials as they are placed in order that all of the voids between each of the fragments are filled and compacted to the specified density.

- Subsequent rows of rocks should be placed such that they are not directly above a row placed in the previous lift of fill. A minimum 5-foot offset between rows is recommended.
- To facilitate future trenching, oversized material should not be placed within the range of foundation excavations, future utilities or other underground construction unless specifically approved by the soil engineer and the developer/owner representative.
- Fill materials approved by the Geotechnical Engineer should be placed in areas previously prepared to receive fill and in evenly placed, near horizontal layers at about 6 to 8 inches in loose thickness, or as otherwise determined by the Geotechnical Engineer for the project.
- Each layer should be moisture conditioned to optimum moisture content, or slightly above, as directed by the Geotechnical Engineer. After proper mixing and/or drying, to evenly distribute the moisture, the layers should be compacted to at least 90 percent of the maximum dry density in compliance with ASTM D-1557-78 unless otherwise indicated.
- Density and moisture content testing should be performed by the Geotechnical Engineer at random intervals and locations as determined by the Geotechnical Engineer. These tests are intended as an aid to the Earthwork Contractor, so he can evaluate his workmanship, equipment effectiveness and site conditions. The Earthwork Contractor is responsible for compaction as required by the Geotechnical Report(s) and governmental agencies.
- Fill areas unused for a period of time may require moisture conditioning, processing and recompaction prior to the start of additional filling. The Earthwork Contractor should notify the Geotechnical Engineer of his intent so that an evaluation can be made.
- Fill placed on ground sloping at a 5-to-1 inclination (horizontal-to-vertical) or steeper should be benched into bedrock or other suitable materials, as directed by the Geotechnical Engineer. Typical details of benching are illustrated on Plates D-2, D-4, and D-5.
- Cut/fill transition lots should have the cut portion overexcavated to a depth of at least 3 feet and rebuilt with fill (see Plate D-1), as determined by the Geotechnical Engineer.
- All cut lots should be inspected by the Geotechnical Engineer for fracturing and other bedrock conditions. If necessary, the pads should be overexcavated to a depth of 3 feet and rebuilt with a uniform, more cohesive soil type to impede moisture penetration.
- Cut portions of pad areas above buttresses or stabilizations should be overexcavated to a depth of 3 feet and rebuilt with uniform, more cohesive compacted fill to impede moisture penetration.
- Non-structural fill adjacent to structural fill should typically be placed in unison to provide lateral support. Backfill along walls must be placed and compacted with care to ensure that excessive unbalanced lateral pressures do not develop. The type of fill material placed adjacent to below grade walls must be properly tested and approved by the Geotechnical Engineer with consideration of the lateral earth pressure used in the design.

### Foundations

- The foundation influence zone is defined as extending one foot horizontally from the outside edge of a footing, and proceeding downward at a ½ horizontal to 1 vertical (0.5:1) inclination.
- Where overexcavation beneath a footing subgrade is necessary, it should be conducted so as to encompass the entire foundation influence zone, as described above.
- Compacted fill adjacent to exterior footings should extend at least 12 inches above foundation bearing grade. Compacted fill within the interior of structures should extend to the floor subgrade elevation.

### Fill Slopes

- The placement and compaction of fill described above applies to all fill slopes. Slope compaction should be accomplished by overfilling the slope, adequately compacting the fill in even layers, including the overfilled zone and cutting the slope back to expose the compacted core
- Slope compaction may also be achieved by backrolling the slope adequately every 2 to 4 vertical feet during the filling process as well as requiring the earth moving and compaction equipment to work close to the top of the slope. Upon completion of slope construction, the slope face should be compacted with a sheepsfoot connected to a sideboom and then grid rolled. This method of slope compaction should only be used if approved by the Geotechnical Engineer.
- Sandy soils lacking in adequate cohesion may be unstable for a finished slope condition and therefore should not be placed within 15 horizontal feet of the slope face.
- All fill slopes should be keyed into bedrock or other suitable material. Fill keys should be at least 15 feet wide and inclined at 2 percent into the slope. For slopes higher than 30 feet, the fill key width should be equal to one-half the height of the slope (see Plate D-5).
- All fill keys should be cleared of loose slough material prior to geotechnical inspection and should be approved by the Geotechnical Engineer and governmental agencies prior to filling.
- The cut portion of fill over cut slopes should be made first and inspected by the Geotechnical Engineer for possible stabilization requirements. The fill portion should be adequately keyed through all surficial soils and into bedrock or suitable material. Soils should be removed from the transition zone between the cut and fill portions (see Plate D-2).

### Cut Slopes


- All cut slopes should be inspected by the Geotechnical Engineer to determine the need for stabilization. The Earthwork Contractor should notify the Geotechnical Engineer when slope cutting is in progress at intervals of 10 vertical feet. Failure to notify may result in a delay in recommendations.
- Cut slopes exposing loose, cohesionless sands should be reported to the Geotechnical Engineer for possible stabilization recommendations.
- All stabilization excavations should be cleared of loose slough material prior to geotechnical inspection. Stakes should be provided by the Civil Engineer to verify the location and dimensions of the key. A typical stabilization fill detail is shown on Plate D-5.

- Stabilization key excavations should be provided with subdrains. Typical subdrain details are shown on Plates D-6.


#### Subdrains

- Subdrains may be required in canyons and swales where fill placement is proposed. Typical subdrain details for canyons are shown on Plate D-3. Subdrains should be installed after approval of removals and before filling, as determined by the Soils Engineer.
- Plastic pipe may be used for subdrains provided it is Schedule 40 or SDR 35 or equivalent. Pipe should be protected against breakage, typically by placement in a square-cut (backhoe) trench or as recommended by the manufacturer.
- Filter material for subdrains should conform to CALTRANS Specification 68-1.025 or as approved by the Geotechnical Engineer for the specific site conditions. Clean  $\frac{3}{4}$ -inch crushed rock may be used provided it is wrapped in an acceptable filter cloth and approved by the Geotechnical Engineer. Pipe diameters should be 6 inches for runs up to 500 feet and 8 inches for the downstream continuations of longer runs. Four-inch diameter pipe may be used in buttress and stabilization fills.


CUT LOT

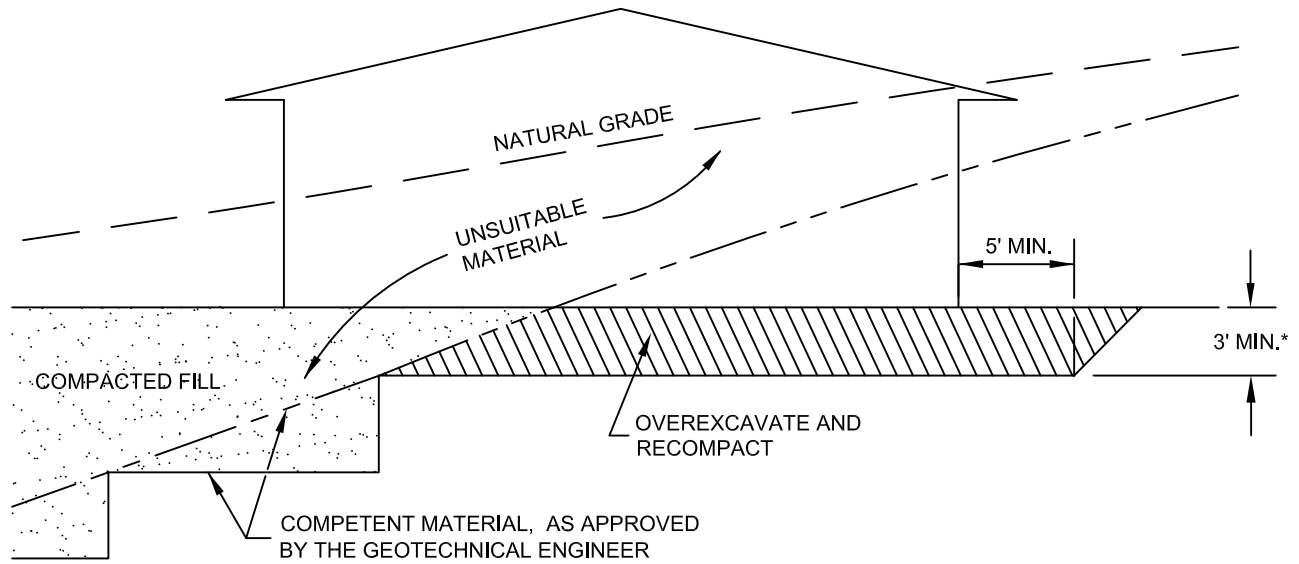


CUT/FILL LOT (TRANSITION)

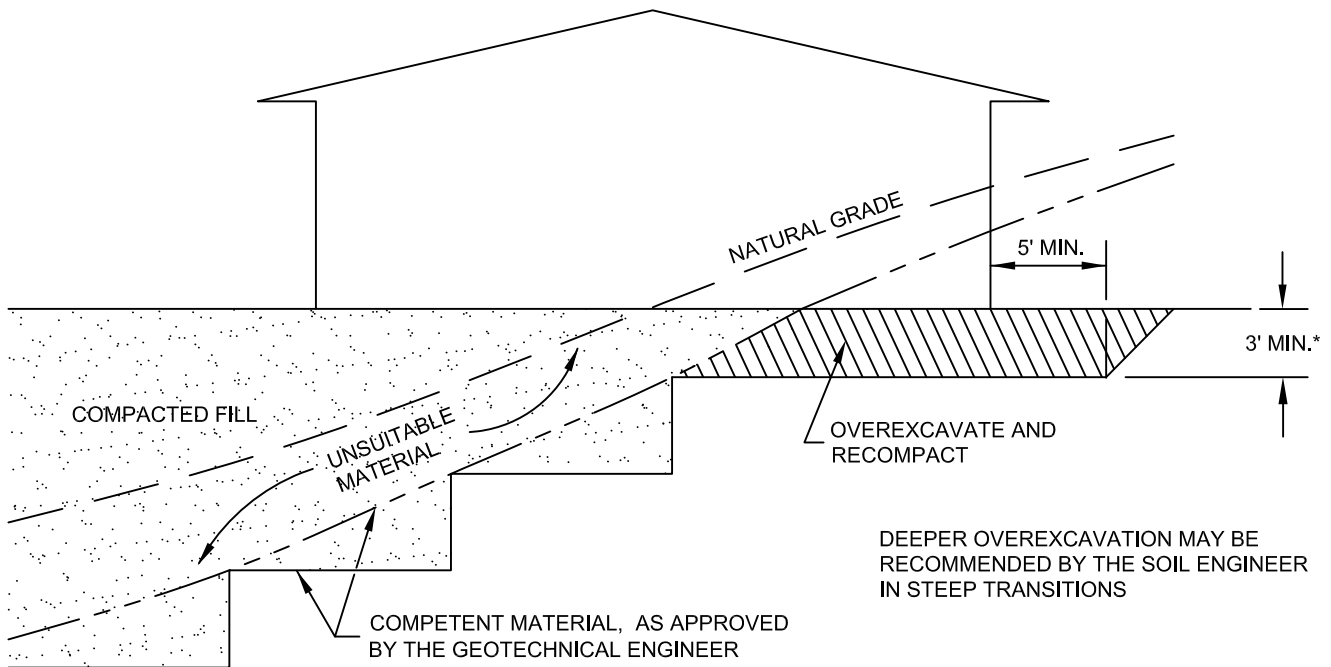


\*SEE TEXT OF REPORT FOR SPECIFIC RECOMMENDATION. ACTUAL DEPTH OF OVEREXCAVATION MAY BE GREATER.

<b>TRANSITION LOT DETAIL</b>	
<b>GRADING GUIDE SPECIFICATIONS</b>	
NOT TO SCALE	 <b>SOUTHERN CALIFORNIA GEOTECHNICAL</b>
DRAWN: JAS CHKD: GKM	
<b>PLATE D-1</b>	

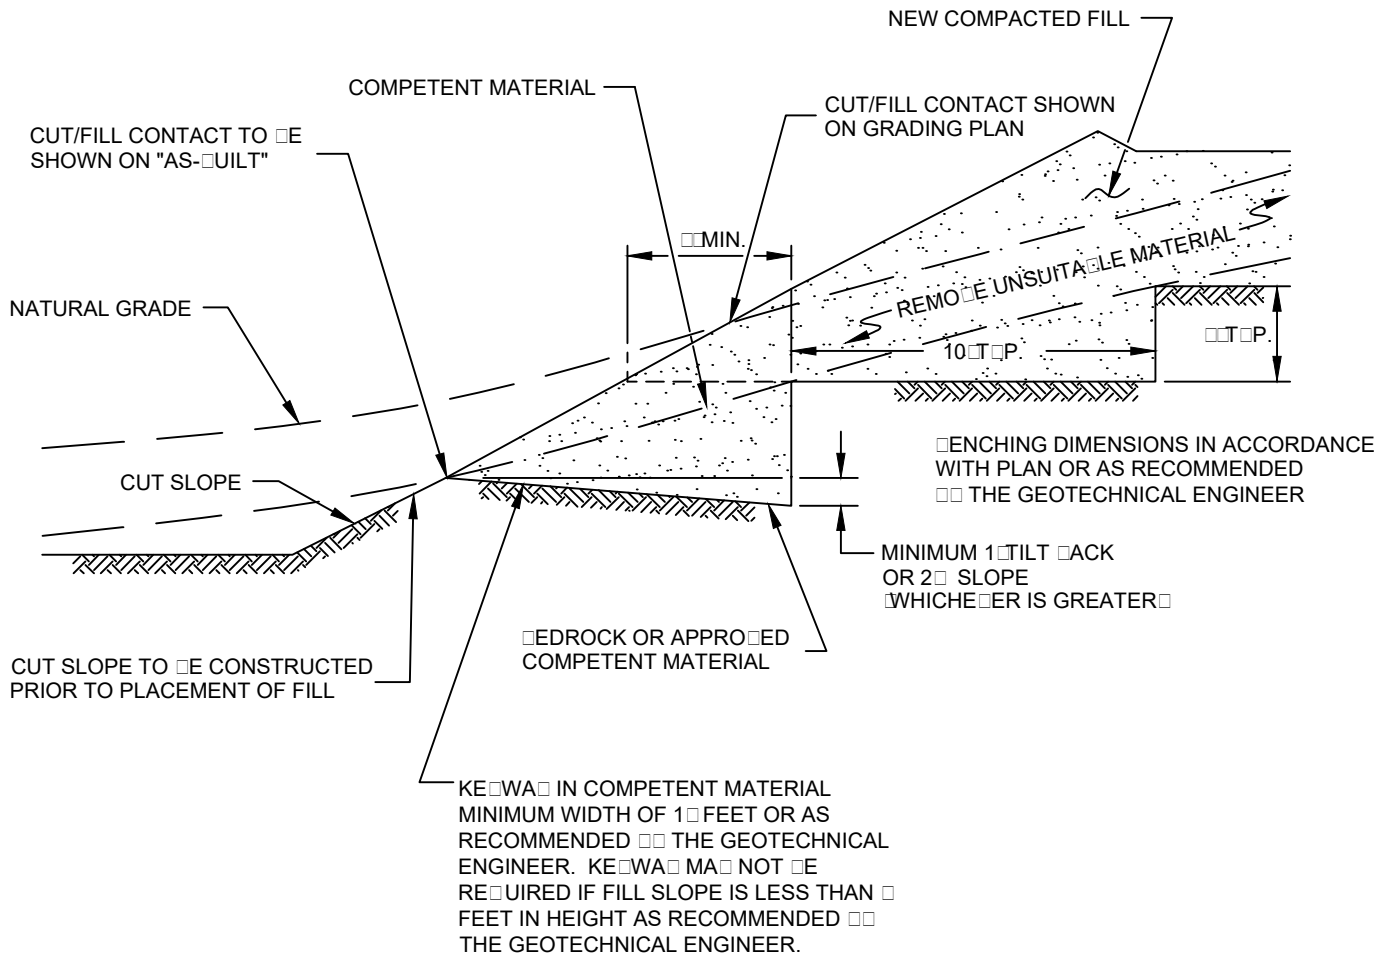


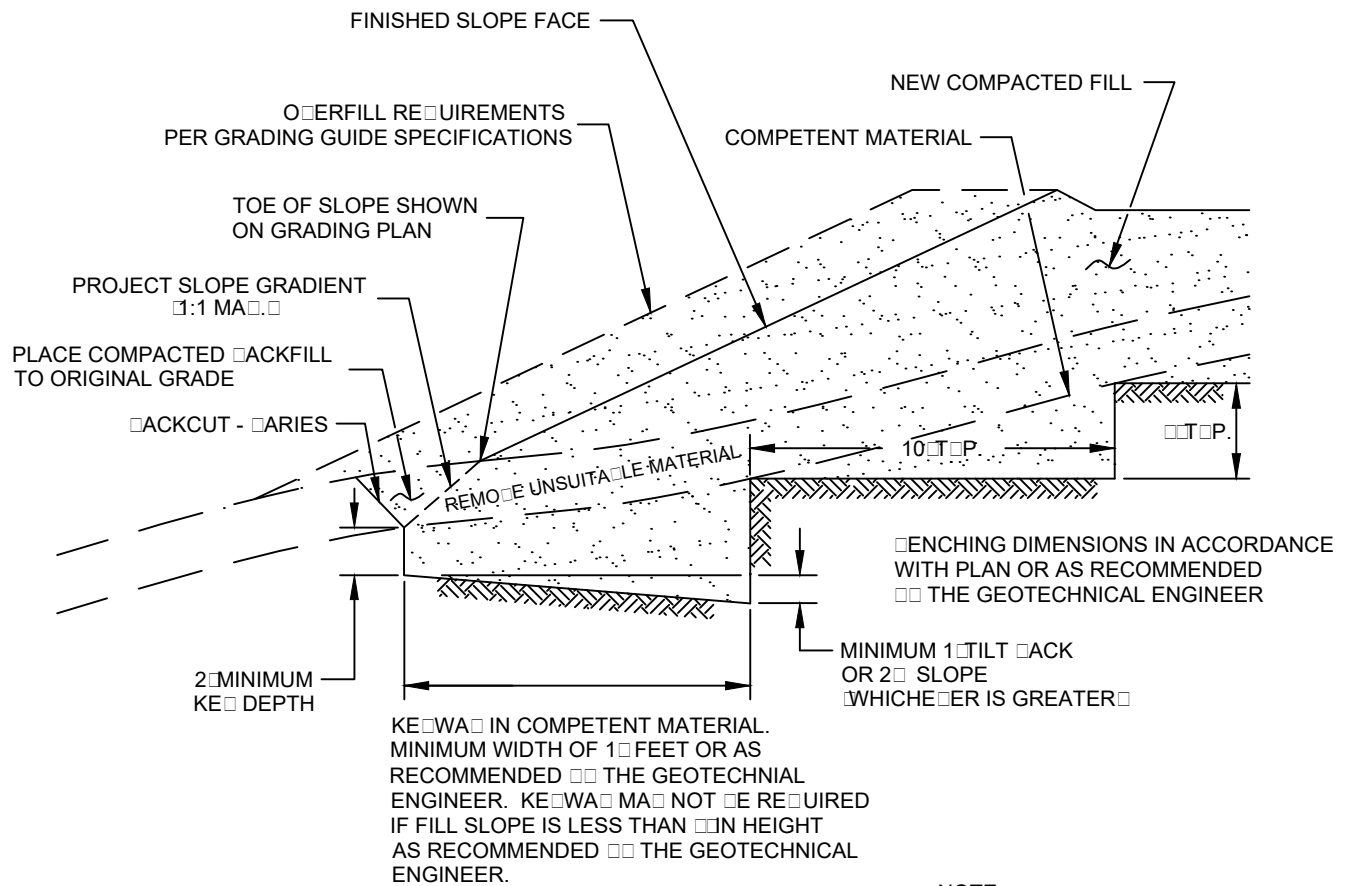
<b>FILL ABOVE CUT SLOPE DETAIL</b>	
<b>GRADING GUIDE SPECIFICATIONS</b>	
NOT TO SCALE	
DRAWN: JAS CHKD: GKM	
<b>PLATE D-2</b>	
<b>SOUTHERN CALIFORNIA GEOTECHNICAL</b>	

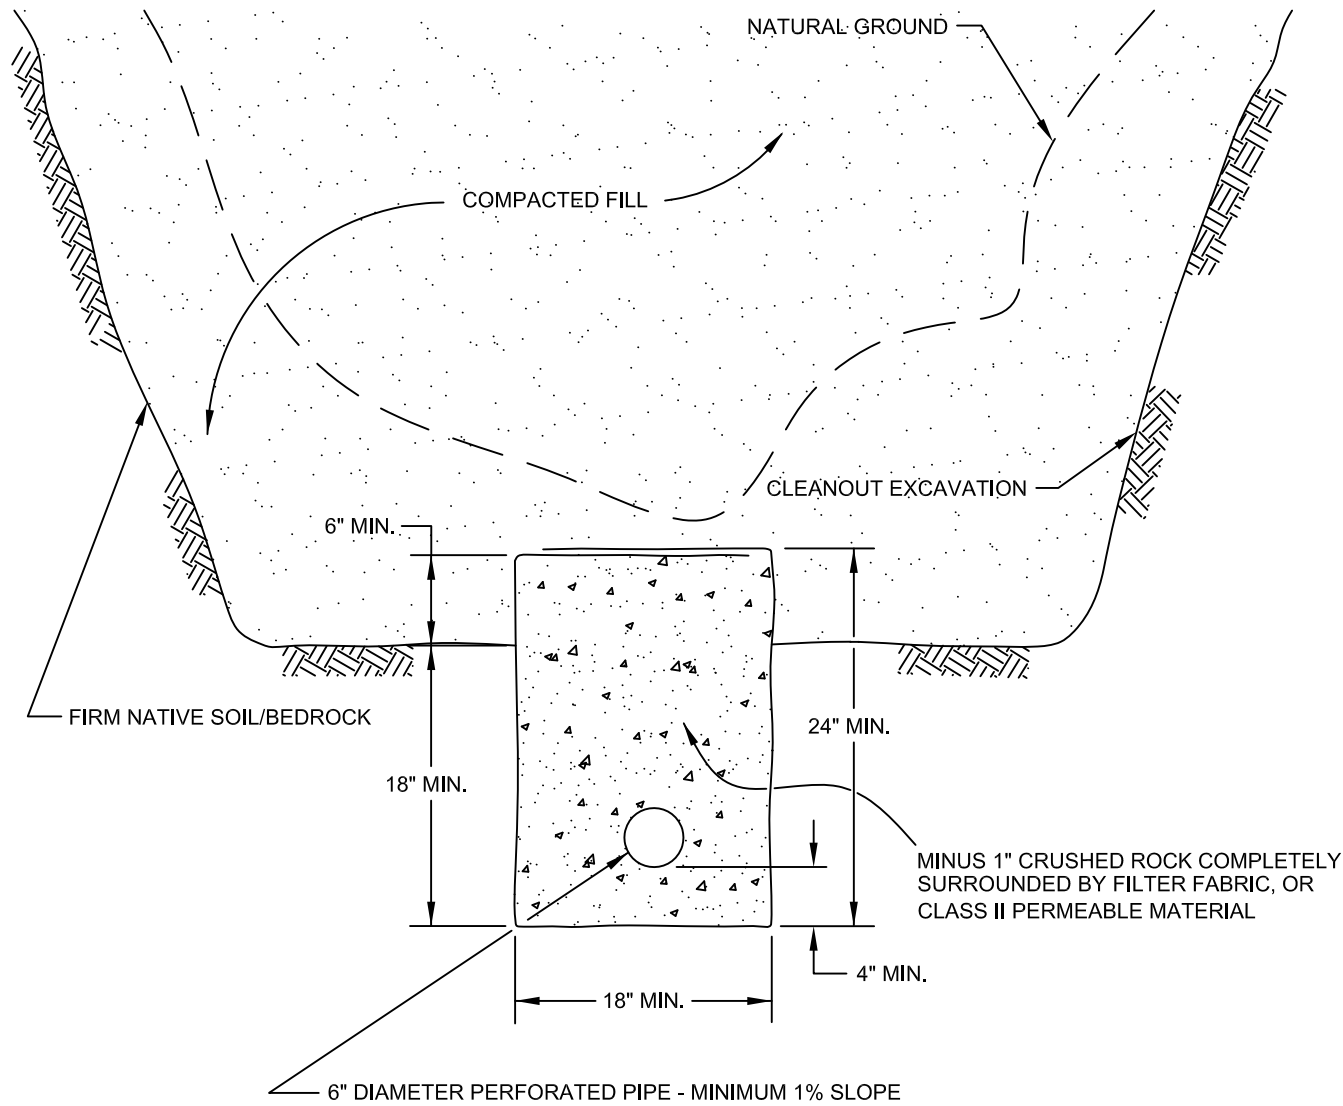

PIPE MATERIAL	DEPTH OF FILL OVER SUBDRAIN
ADS (CORRUGATED POLETHYLENE)	8
TRANSITE UNDERDRAIN	20
PVC OR ABS: SDR 35	35
SDR 21	100

**SCHEMATIC ONLY  
NOT TO SCALE**


CANYON SUBDRAIN DETAIL	
GRADING GUIDE SPECIFICATIONS	
NOT TO SCALE	 <b>SOUTHERN CALIFORNIA GEOTECHNICAL</b>
DRAWN: JAS CHKD: GKM	
PLATE D-3	




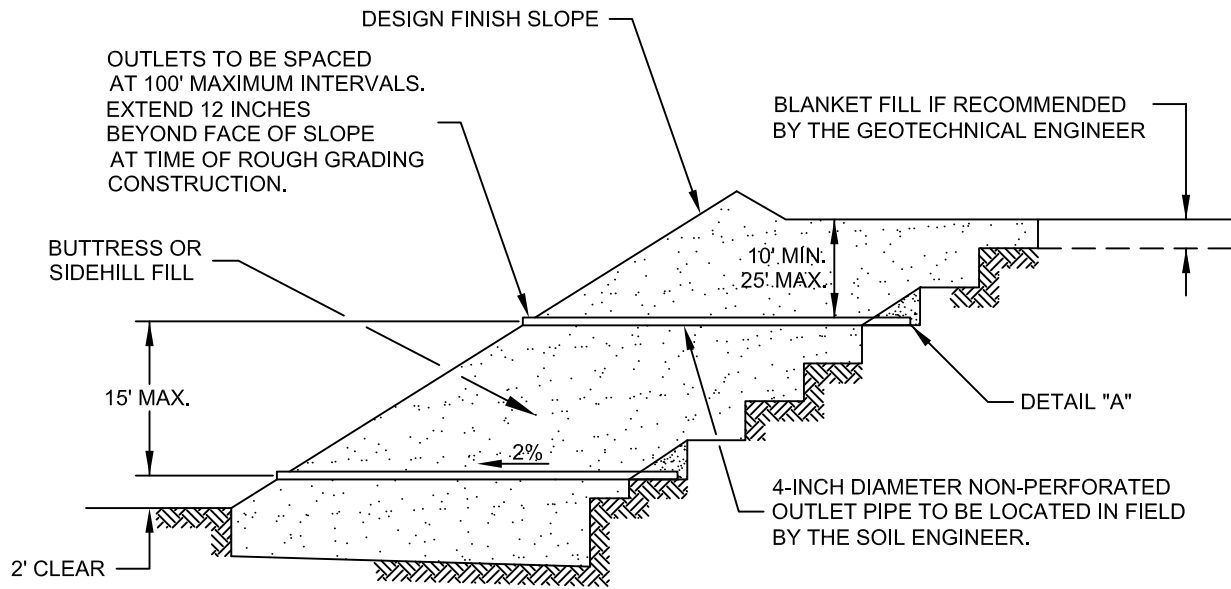
NOTE:  
 ENCING SHALL BE REQUIRED WHEN NATURAL SLOPES ARE EQUAL TO OR STEEPER THAN 1:1 OR WHEN RECOMMENDED BY THE GEOTECHNICAL ENGINEER.

<b>FILL ABOVE NATURAL SLOPE DETAIL</b>	
GRADING GUIDE SPECIFICATIONS	
NOT TO SCALE	 <b>SOUTHERN CALIFORNIA GEOTECHNICAL</b>
DRAWN: JAS CHKD: GKM	
PLATE D-4	



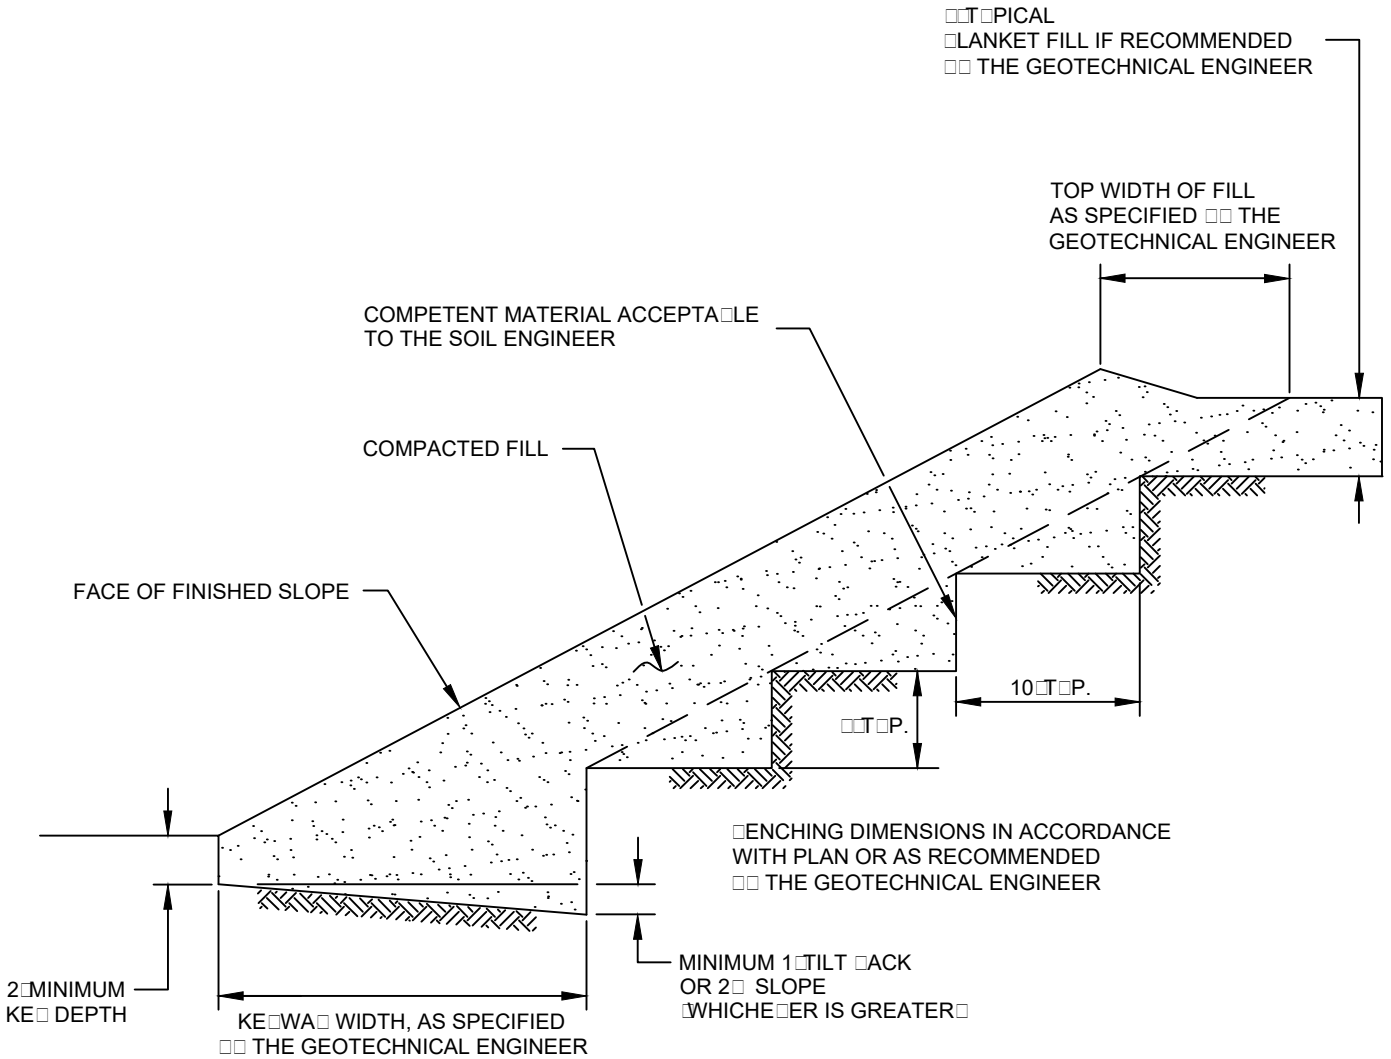

<b>STABILIZATION FILL DETAIL</b>	
GRADING GUIDE SPECIFICATIONS	
NOT TO SCALE	 <b>SOUTHERN CALIFORNIA GEOTECHNICAL</b>
DRAWN: JAS CHKD: GKM	
<b>PLATE D-5</b>	




"FILTER MATERIAL" TO MEET FOLLOWING SPECIFICATION OR APPROVED EQUIVALENT: (CONFORMS TO EMA STD. PLAN 323)

SIEVE SIZE	PERCENTAGE PASSING
1"	100
3/4"	90-100
3/8"	40-100
NO. 4	25-40
NO. 8	18-33
NO. 30	5-15
NO. 50	0-7
NO. 200	0-3

"GRAVEL" TO MEET FOLLOWING SPECIFICATION OR APPROVED EQUIVALENT:

SIEVE SIZE	MAXIMUM PERCENTAGE PASSING
1 1/2"	100
NO. 4	50
NO. 200	8
SAND EQUIVALENT = MINIMUM OF 50	

OUTLET PIPE TO BE CONNECTED TO SUBDRAIN PIPE WITH TEE OR ELBOW

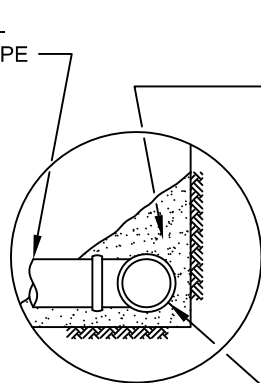

DETAIL "A"

FILTER MATERIAL - MINIMUM OF FIVE CUBIC FEET PER FOOT OF PIPE. SEE ABOVE FOR FILTER MATERIAL SPECIFICATION.


ALTERNATIVE: IN LIEU OF FILTER MATERIAL FIVE CUBIC FEET OF GRAVEL PER FOOT OF PIPE MAY BE ENCASED IN FILTER FABRIC. SEE ABOVE FOR GRAVEL SPECIFICATION.

FILTER FABRIC SHALL BE MIRAFI 140 OR EQUIVALENT. FILTER FABRIC SHALL BE LAPPED A MINIMUM OF 12 INCHES ON ALL JOINTS.

MINIMUM 4-INCH DIAMETER PVC SCH 40 OR ABS CLASS SDR 35 WITH A CRUSHING STRENGTH OF AT LEAST 1,000 POUNDS, WITH A MINIMUM OF 8 UNIFORMLY SPACED PERFORATIONS PER FOOT OF PIPE INSTALLED WITH PERFORATIONS ON BOTTOM OF PIPE. PROVIDE CAP AT UPSTREAM END OF PIPE. SLOPE AT 2 PERCENT TO OUTLET PIPE.

NOTES:

1. TRENCH FOR OUTLET PIPES TO BE BACKFILLED WITH ON-SITE SOIL.

SLOPE FILL SUBDRAINS	
GRADING GUIDE SPECIFICATIONS	
NOT TO SCALE	 <b>SOUTHERN CALIFORNIA GEOTECHNICAL</b>
DRAWN: JAS CHKD: GKM	
PLATE D-6	

MINIMUM ONE FOOT THICK LAYER OF LOW PERMEABILITY SOIL IF NOT COVERED WITH AN IMPERMEABLE SURFACE


MINIMUM ONE FOOT WIDE LAYER OF FREE DRAINING MATERIAL (LESS THAN 5% PASSING THE #200 SIEVE) OR PROPERLY INSTALLED PREFABRICATED DRAINAGE COMPOSITE (MiraDRAIN 6000 OR APPROVED EQUIVALENT).

FILTER MATERIAL - MINIMUM OF TWO CUBIC FEET PER FOOT OF PIPE. SEE BELOW FOR FILTER MATERIAL SPECIFICATION.

ALTERNATIVE: IN LIEU OF FILTER MATERIAL TWO CUBIC FEET OF GRAVEL PER FOOT OF PIPE MAY BE ENCASED IN FILTER FABRIC. SEE BELOW FOR GRAVEL SPECIFICATION.

FILTER FABRIC SHALL BE MIRAFLI 140 OR EQUIVALENT. FILTER FABRIC SHALL BE LAPPED A MINIMUM OF 6 INCHES ON ALL JOINTS.

MINIMUM 4-INCH DIAMETER PVC SCH 40 OR ABS CLASS SDR 35 WITH A CRUSHING STRENGTH OF AT LEAST 1,000 POUNDS, WITH A MINIMUM OF 8 UNIFORMLY SPACED PERFORATIONS PER FOOT OF PIPE INSTALLED WITH PERFORATIONS ON BOTTOM OF PIPE. PROVIDE CAP AT UPSTREAM END OF PIPE. SLOPE AT 2 PERCENT TO OUTLET PIPE.

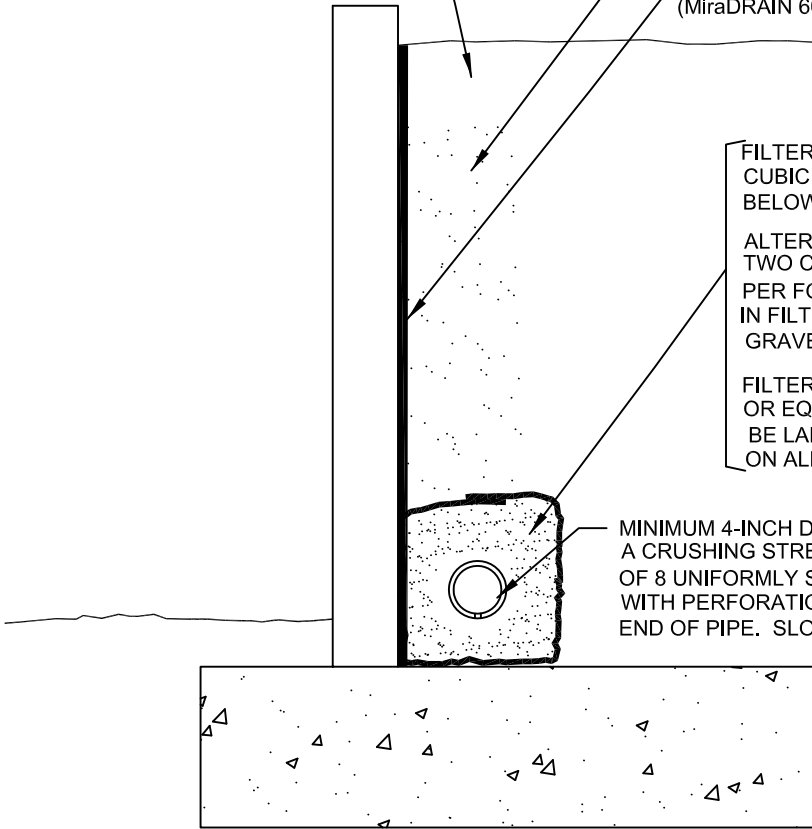


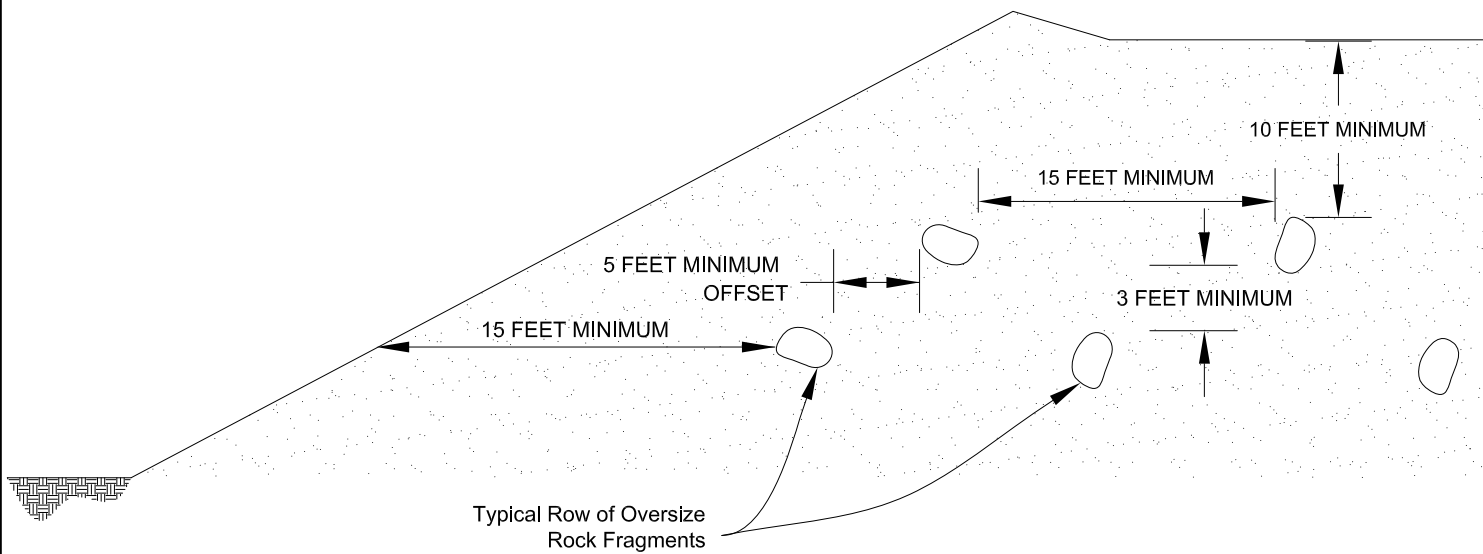
"FILTER MATERIAL" TO MEET FOLLOWING SPECIFICATION OR APPROVED EQUIVALENT: (CONFORMS TO EMA STD. PLAN 323)

SIEVE SIZE	PERCENTAGE PASSING
1"	100
3/4"	90-100
3/8"	40-100
NO. 4	25-40
NO. 8	18-33
NO. 30	5-15
NO. 50	0-7
NO. 200	0-3


"GRAVEL" TO MEET FOLLOWING SPECIFICATION OR APPROVED EQUIVALENT:

SIEVE SIZE	MAXIMUM PERCENTAGE PASSING
1 1/2"	100
NO. 4	50
NO. 200	8
SAND EQUIVALENT = MINIMUM OF 50	

RETAINING WALL BACKDRAINS	
GRADING GUIDE SPECIFICATIONS	
NOT TO SCALE	 <b>SOUTHERN CALIFORNIA GEOTECHNICAL</b>
DRAWN: JAS CHKD: GKM	
PLATE D-7	



**Section View**

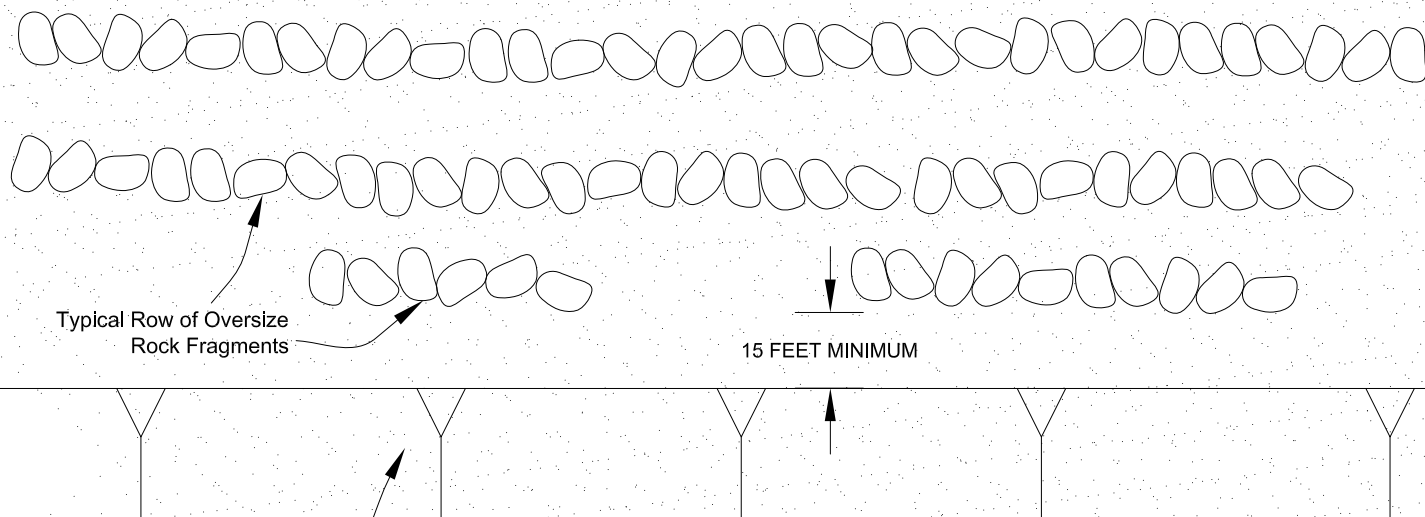

**Plan View**

**PLACEMENT OF OVERSIZED MATERIAL  
GRADING GUIDE SPECIFICATIONS**

NOT TO SCALE

DRAWN: PM  
CHKD: GKM

PLATE D-8




**SOUTHERN  
CALIFORNIA  
GEOTECHNICAL**

# APPENDIX E



# 22G102

Latitude, Longitude: 33.825217, -117.214126

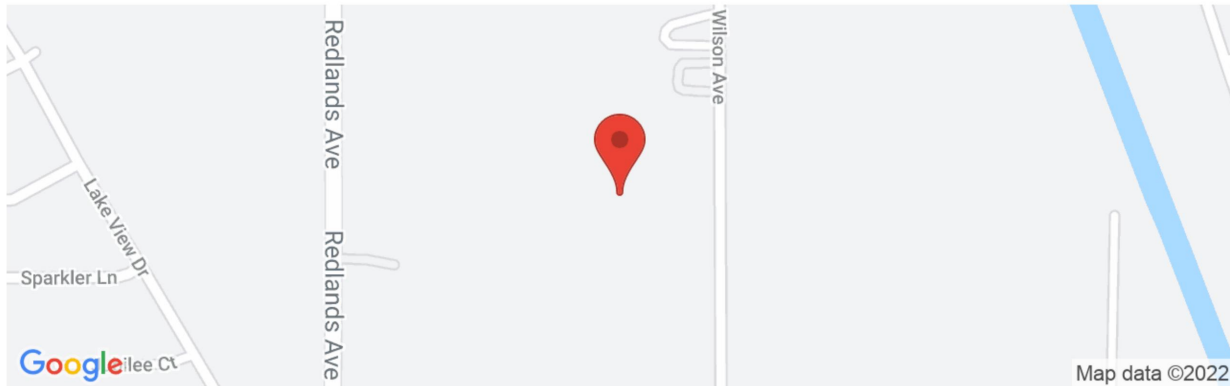

<b>Date</b>	2/10/2022, 11:35:58 AM
<b>Design Code Reference Document</b>	ASCE7-16
<b>Risk Category</b>	III
<b>Site Class</b>	D - Stiff Soil

Type	Value	Description
S <sub>S</sub>	1.5	MCE <sub>R</sub> ground motion. (for 0.2 second period)
S <sub>1</sub>	0.571	MCE <sub>R</sub> ground motion. (for 1.0s period)
S <sub>MS</sub>	1.5	Site-modified spectral acceleration value
S <sub>M1</sub>	null -See Section 11.4.8	Site-modified spectral acceleration value
S <sub>DS</sub>	1	Numeric seismic design value at 0.2 second SA
S <sub>D1</sub>	null -See Section 11.4.8	Numeric seismic design value at 1.0 second SA

Type	Value	Description
SDC	null -See Section 11.4.8	Seismic design category
F <sub>a</sub>	1	Site amplification factor at 0.2 second
F <sub>v</sub>	null -See Section 11.4.8	Site amplification factor at 1.0 second
PGA	0.5	MCE <sub>G</sub> peak ground acceleration
F <sub>PGA</sub>	1.1	Site amplification factor at PGA
PGA <sub>M</sub>	0.55	Site modified peak ground acceleration
T <sub>L</sub>	8	Long-period transition period in seconds
SsRT	1.524	Probabilistic risk-targeted ground motion. (0.2 second)
SsUH	1.634	Factored uniform-hazard (2% probability of exceedance in 50 years) spectral acceleration
SsD	1.5	Factored deterministic acceleration value. (0.2 second)
S1RT	0.571	Probabilistic risk-targeted ground motion. (1.0 second)
S1UH	0.626	Factored uniform-hazard (2% probability of exceedance in 50 years) spectral acceleration.
S1D	0.6	Factored deterministic acceleration value. (1.0 second)
PGA <sub>d</sub>	0.5	Factored deterministic acceleration value. (Peak Ground Acceleration)
C <sub>RS</sub>	0.933	Mapped value of the risk coefficient at short periods
C <sub>R1</sub>	0.912	Mapped value of the risk coefficient at a period of 1 s

SOURCE: SEAOC/OSHPD Seismic Design Maps Tool  
<<https://seismicmaps.org/>>



<b>SEISMIC DESIGN PARAMETERS - 2019 CBC</b>	
PROPOSED WAREHOUSE	
PERRIS, CALIFORNIA	
DRAWN: MD CHKD: EA	 <b>SOUTHERN CALIFORNIA GEOTECHNICAL</b>
SCG PROJECT 22G102-1	
<b>PLATE E-1</b>	

# APPENDIX

**LIQUEFACTION EVALUATION**

Project Name	Lake Creek - Proposed Warehouse
Project Location	Perris, CA
Project Number	22G102-1
Engineer	E. Aldrich

MCE <sub>G</sub> Design Acceleration	0.550 (g)
Design Magnitude	7
Historic High Depth to Groundwater	25 (ft)
Depth to Groundwater at Time of Drilling	39 (ft)
Borehole Diameter	6 (in)

Boring No. B-1

Sample Depth (ft)	Depth to Top of Layer (ft)	Depth to Bottom of Layer (ft)	Depth to Midpoint (ft)	Uncorrected SPT N-Value	Unit Weight of Soil (pcf)	Fines Content (%)	Energy Correction	C <sub>B</sub>	C <sub>S</sub>	C <sub>N</sub>	Rod Length Correction	(N <sub>1</sub> ) <sub>60</sub>	(N <sub>1</sub> ) <sub>60CS</sub>	Overburden Stress (σ <sub>v</sub> ) (psf)	Eff. Overburden Stress (Hist. Water) (σ <sub>v</sub> ) (psf)	Eff. Overburden Stress (Curr. Water) (σ <sub>v</sub> ) (psf)	Stress Reduction Coefficient (r <sub>d</sub> )	MSF	Ks	Cyclic Resistance Ratio (M=7.5)	Cyclic Resistance Ratio (M=7)	Cyclic Stress Ratio Induced by Design Earthquake	Factor of Safety	Comments
							(1)	(2)	(3)	(4)	(5)	(6)	(7)				(8)	(9)	(10)	(11)	(12)	(13)		
19.5	0	22	11	36	120	0	1.3	1.05	1.3	1.08	0.95	65.5	65.5	1320	1320	1320	0.97	1.21	1.1	2.00	2.00	N/A	N/A	Above Water Table
24.5	22	26.5	24.3	35	120	0	1.3	1.05	1.3	0.93	0.95	55.1	55.1	2910	2910	2910	0.91	1.21	0.9	2.00	2.00	0.32	6.16	Nonliquefiable
29.5	26.5	32	29.3	39	120	0	1.3	1.05	1.3	0.91	0.95	59.7	59.7	3510	3245	3510	0.88	1.21	0.87	2.00	2.00	0.34	5.86	Nonliquefiable
34.5	32	37	34.5	27	120	47	1.3	1.05	1.3	0.84	1	40.1	45.7	4140	3547	4140	0.85	1.21	0.85	2.00	2.00	0.36	5.61	Nonliquefiable
39.5	37	42	39.5	27	120	35	1.3	1.05	1.3	0.80	1	38.5	44.0	4740	3835	4709	0.83	1.21	0.82	2.00	1.99	0.36	5.46	Nonliquefiable
44.5	42	47	44.5	23	120	28	1.3	1.05	1.3	0.76	1	31.0	36.2	5340	4123	4997	0.80	1.21	0.81	1.45	1.42	0.37	3.86	Nonliquefiable
49.5	47	50	48.5	46	120	0	1.3	1.05	1.3	0.89	1	72.6	72.6	5820	4354	5227	0.78	1.21	0.78	2.00	1.90	0.37	5.13	Nonliquefiable

Notes:

- |   |  |
|---|--|
| (1) Energy Correction for N <sub>90</sub> of automatic hammer to standard N <sub>60</sub>                     | (8) Stress Reduction Coefficient calculated by Eq. 22 (Boulanger and Idriss, 2008)       |
| (2) Borehole Diameter Correction (Skempton, 1986)   | (9) Magnitude Scaling Factor calculated by Eqns. A.8 & A.10 (Boulanger and Idriss, 2014) |
| (3) Correction for split-spoon sampler with room for liners, but liners are absent, (Seed et al., 1984, 2001) | (10) Overburden Correction Factor calculated by Eq. 54 (Boulanger and Idriss, 2008)      |
| (4) Overburden Correction, Calculated by Eq. 39 (Boulanger and Idriss, 2008)                                  | (11) Calculated by Eq. 70 (Boulanger and Idriss, 2008)                                   |
| (5) Rod Length Correction for Samples <10 m in depth  | (12) Calculated by Eq. 72 (Boulanger and Idriss, 2008)                                   |
| (6) N-value corrected for energy, borehole diameter, sampler with absent liners, rod length, and overburden   | (13) Calculated by Eq. 25 (Boulanger and Idriss, 2008)                                   |
| (7) N-value corrected for fines content per Eqs. 75 and 76 (Boulanger and Idriss, 2008)                       |  |





**LIQUEFACTION EVALUATION**

Project Name	Lake Creek - Proposed Warehouse
Project Location	Perris, CA
Project Number	22G102-1
Engineer	E. Aldrich

MCE <sub>G</sub> Design Acceleration	0.550 (g)
Design Magnitude	7
Historic High Depth to Groundwater	25 (ft)
Depth to Groundwater at Time of Drilling	39 (ft)
Borehole Diameter	6 (in)

Boring No. B-3

Sample Depth (ft)	Depth to Top of Layer (ft)	Depth to Bottom of Layer (ft)	Depth to Midpoint (ft)	Uncorrected SPT N-Value	Unit Weight of Soil (pcf)	Fines Content (%)	Energy Correction	C <sub>B</sub>	C <sub>S</sub>	C <sub>N</sub>	Rod Length Correction	(N <sub>1</sub> ) <sub>60</sub>	(N <sub>1</sub> ) <sub>60CS</sub>	Overburden Stress (σ <sub>v</sub> ) (psf)	Eff. Overburden Stress (Hist. Water) (σ <sub>v</sub> ) (psf)	Eff. Overburden Stress (Curr. Water) (σ <sub>v</sub> ) (psf)	Stress Reduction Coefficient (r <sub>d</sub> )	MSF	Ks	Cyclic Resistance Ratio (M=7.5)	Cyclic Resistance Ratio (M=7)	Cyclic Stress Ratio Induced by Design Earthquake	Factor of Safety	Comments
							(1)	(2)	(3)	(4)	(5)	(6)	(7)				(8)	(9)	(10)	(11)	(12)	(13)		
19.5	0	22	11	50	120	0	1.3	1.05	1.3	1.03	0.95	87.0	87.0	1320	1320	1320	0.97	1.21	1.1	2.00	2.00	N/A	N/A	Above Water Table
24.5	22	25.5	23.8	24	120	44	1.3	1.05	1.3	0.92	0.95	37.2	42.8	2850	2850	2850	0.91	1.21	0.91	2.00	2.00	0.33	6.14	Nonliquefiable
29.5	25.5	30	27.8	10	120	57	1.3	1.05	1.117	0.81	0.95	11.7	17.3	3330	3158	3330	0.89	1.07	0.95	0.18	0.18	0.34	0.54	Liquefiable
34.5	30	36.5	33.3	13	120	45	1.3	1.05	1.156	0.76	1	15.6	21.2	3990	3475	3990	0.86	1.10	0.93	0.22	0.23	0.35	0.64	Liquefiable
39.5	36.5	42	39.3	20	120	25	1.3	1.05	1.259	0.75	1	25.9	30.9	4710	3821	4694	0.83	1.19	0.87	0.55	0.57	0.36	1.56	Nonliquefiable
44.5	42	47	44.5	21	120	54	1.3	1.05	1.271	0.74	1	27.1	32.7	5340	4123	4997	0.80	1.21	0.84	0.72	0.73	0.37	1.99	Nonliquefiable
49.5	47	50	48.5	32	120	0	1.3	1.05	1.3	0.78	1	44.4	44.4	5820	4354	5227	0.78	1.21	0.78	2.00	1.90	0.37	5.13	Nonliquefiable

- Notes:
- (1) Energy Correction for N<sub>90</sub> of automatic hammer to standard N<sub>60</sub>
  - (2) Borehole Diameter Correction (Skempton, 1986)
  - (3) Correction for split-spoon sampler with room for liners, but liners are absent, (Seed et al., 1984, 2001)
  - (4) Overburden Correction, Calculated by Eq. 39 (Boulanger and Idriss, 2008)
  - (5) Rod Length Correction for Samples <10 m in depth
  - (6) N-value corrected for energy, borehole diameter, sampler with absent liners, rod length, and overburden
  - (7) N-value corrected for fines content per Eqs. 75 and 76 (Boulanger and Idriss, 2008)

- (8) Stress Reduction Coefficient calculated by Eq. 22 (Boulanger and Idriss, 2008)
- (9) Magnitude Scaling Factor calculated by Eqns. A.8 & A.10 (Boulanger and Idriss, 2014)
- (10) Overburden Correction Factor calculated by Eq. 54 (Boulanger and Idriss, 2008)
- (11) Calculated by Eq. 70 (Boulanger and Idriss, 2008)
- (12) Calculated by Eq. 72 (Boulanger and Idriss, 2008)
- (13) Calculated by Eq. 25 (Boulanger and Idriss, 2008)

