




**NORTH - SOUTH SECTION**



**EAST - WEST SECTION**

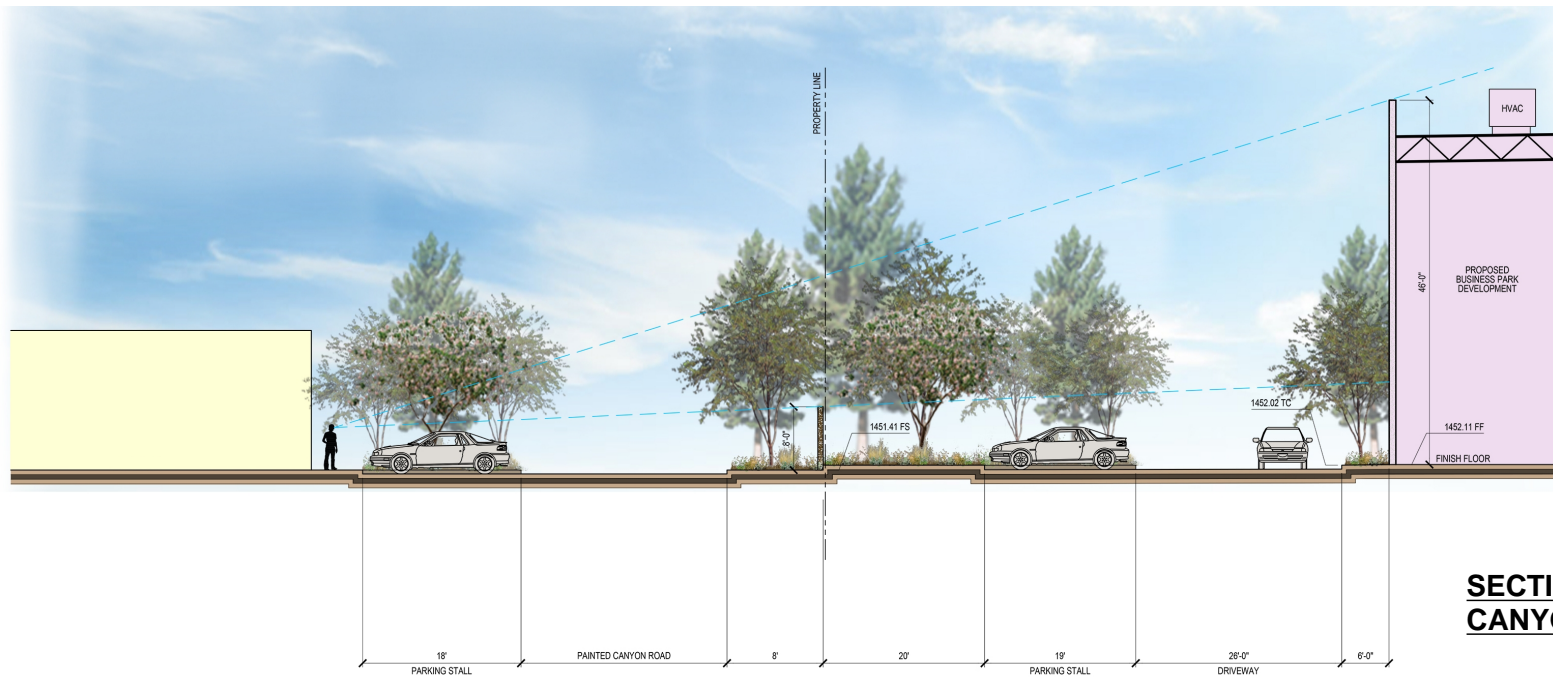

**SECTION AT PAINTED CANYON RD.**

**SITE SECTION (COLOR)**