



LEGEND


1. ARRIVAL PLAZA
2. RESIDENTIAL UNITS
3. SIDE WALK
4. ENHANCE PEDESTRIAN CONCRETE UNIT PAVING
5. TEMPORARY PARKING
6. HANDICAP PARKING
7. CLUB HOUSE / SALES OFFICE
8. PICNIC PAVILION
9. BBQ AND DINNING TERRACE
10. SHOWER / RESTROOM COURT
11. EVERGREEN BACKDROP TREES
12. CANOPY PALM TREE
13. RECREATION POOL
14. POOL DECK
15. ACTIVITY LAWN
16. CHASE LOUNGES
17. SPA POOL
18. HALF BASKETBALL COURT
19. CHILDREN PLAY AREA
20. POOL FENCE
21. POOL GATE
22. BENCH
23. PICNIC TABLE
24. DOG PARK SYNTHETIC LAWN
25. DOG PARK FENCE
26. DECOMPOSED GRANITE EDGE
27. DOG PARK SHADE PAVILION
28. DOG DRINKING FOUNTAIN
29. COMMUNITY FENCE

PACIFIC LANTANA | Preliminary Landscape Plan | Recreation Center Enlargement Plan



SCALE: 1" = 10' - 0"




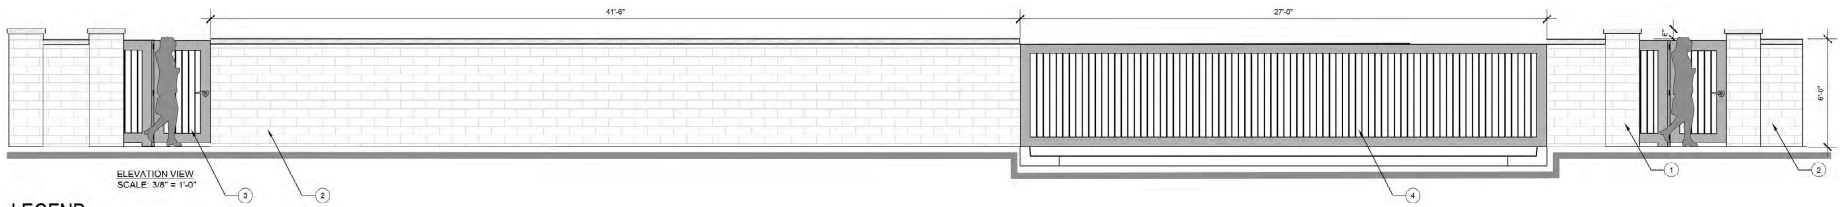

LEGEND

1. ENHANCED MASONRY PILASTER
2. ENHANCED MASONRY ENTRY WALL
3. ENHANCED TUBULAR STEEL PEDESTRIAN GATE
4. TUBULAR STEEL AUTOMATIC ROLLING VEHICULAR ENTRY/EXIT GATES WITH REQUIRED FIRE DEPARTMENT EMERGENCY OPENING DEVICES AND KNOX BOX ACCESS.


6'-0" HIGH MASONRY WALL WITH SLIDING GATE

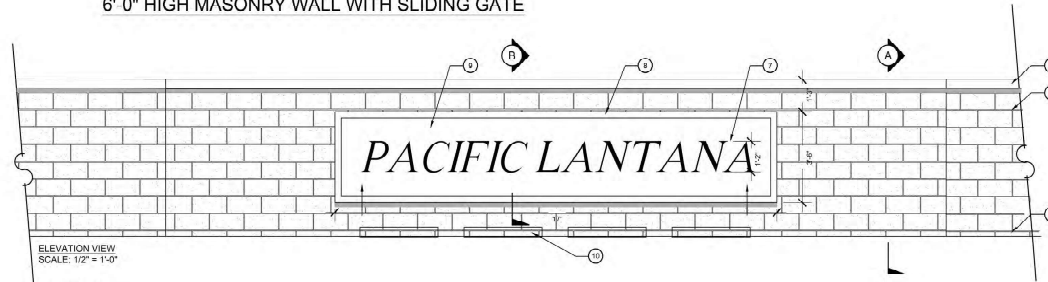


ELEVATION VIEW
SCALE: 1/2" = 1'-0"

LEGEND

1. ENHANCED SPLIT FACE CMU WALL
2. CMU PRECISION CAP
3. 8"x8"x16" CMU BLOCK - WALL & SPLIT FACE
4. FINISH GRADE, 1"±
5. COMPACTED SUB GRADE
6. CONCRETE FOOTING
7. 1 1/2" HIGH PINNED METAL LETTERS DARK BROWN COLOR
8. PRECAST CONCRETE SIGN EDGE AND BACKING
9. PAINTED SMOOTH STUCCO FINISH
10. SIGN LIGHTING PER LIGHTING CONTRACTOR

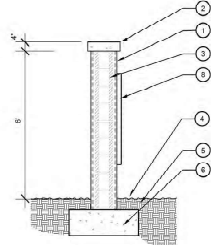


SECTION VIEW
SCALE: 1/2" = 1'-0"

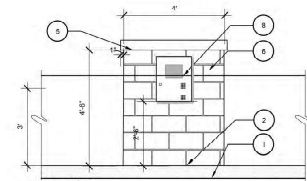

ELEVATION VIEW
SCALE: 1/2" = 1'-0"

LEGEND


1. STRIPPT FINISH SURFACE
2. STREET CURB FINISH SURFACE
3. FINISH GRADE
4. CONCRETE FOOTING
5. CONCRETE CAP
6. SPLIT FACE CMU
7. CMU BLOCK - GROUT ALL JOINTS SOLID
8. CALL BOX TO BE SELECTED BY OWNER. VERIFY CURRENT DIMENSIONS AND METAL PER MANUFACTURER'S SPECIFICATIONS
9. ELECTRICAL CONDUIT FOR COMMUNICATION CABLE

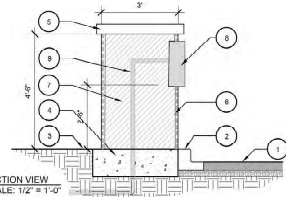

SECTION VIEW
SCALE: 1/2" = 1'-0"

6'-0" HIGH ENHANCED SOLID MASONRY COMMUNITY SIGN WALL

4'-6" HIGH CALL BOX PILASTER

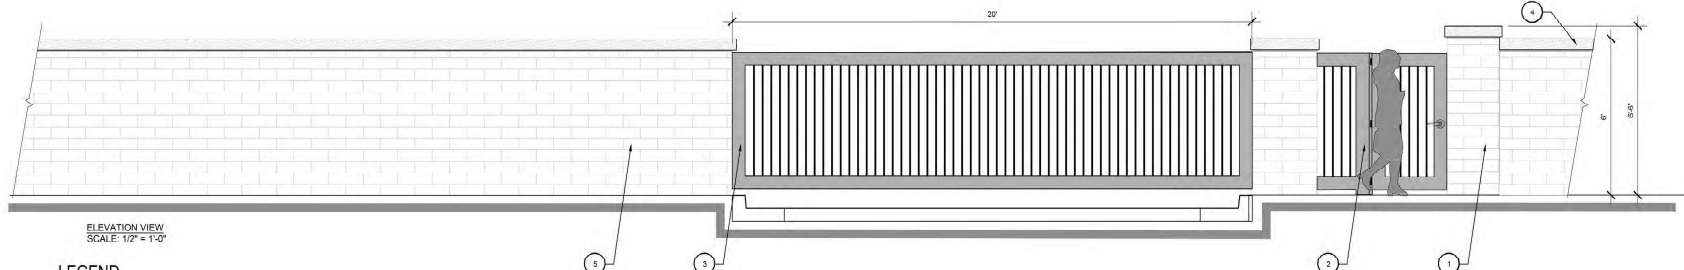


ELEVATION VIEW
SCALE: 1/2" = 1'-0"

LEGEND

1. 6'± TALL MASONRY PILASTER W/ SPLIT FACE RI ROCK FINISH
2. TUBULAR STEEL PEDESTRIAN GATE
3. TUBULAR STEEL AUTOMATIC VEHICULAR ENTRY/EXIT GATES WITH REQUIRED FIRE DEPARTMENT EMERGENCY OPENING DEVICES AND KNOX BOX ACCESS.
4. PRECAST COLOR CAP
5. 6X8X16 COLORED CMU SPLIT FACE OUTSIDE AND PRECISION INSIDE BLOCK WALL


5'-6" HIGH TUBULAR STEEL SECONDARY EMERGENCY EXIT ONLY GATE

PACIFIC LANTANA | Preliminary Landscape Details | WALL AND FENCE ELEVATIONS

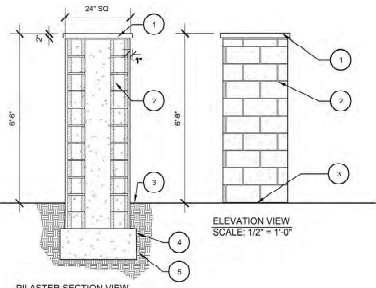


- PILASTER SECTION VIEW
SCALE: 1/2" = 1'-0"
- LEGEND**
- 2" PRECISION CONCRETE WALL CAP
 - 88X16 SOLID MASONRY SPLIT FACE PILASTER
 - FINISH GRADE
 - CONCRETE FOOTING
 - COMPACT SUBGRADE

6'-0" HIGH SOLID MASONRY PILASTER

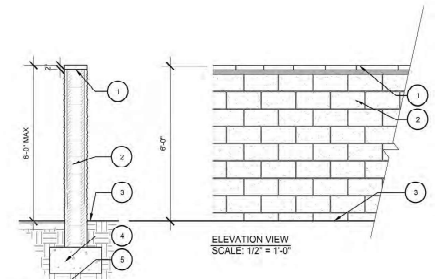


- SECTION VIEW
SCALE: 1/2" = 1'-0"
- LEGEND**
- 2" PRECISION WALL CAP (1 TYP)
 - 88X16 COLORED CMU SPLIT FACE OUTSIDE AND PRECISION INSIDE BLOCK WALL
 - FINISH GRADE
 - CONCRETE FOOTING
 - COMPACT SUBGRADE

6'-0" HIGH SOLID MASONRY PERIMETER COMMUNITY WALL

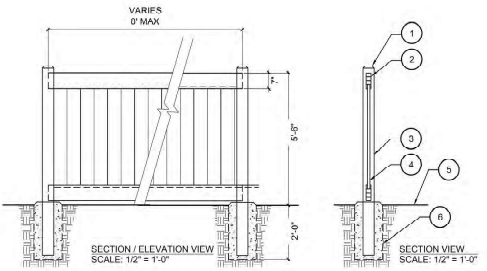


- LEGEND**
- DOMED CAP
 - 2X7 TOP & BOTTOM RAIL
 - 5X5 VINYL POST
 - 6" TONGUE & GROOVE
 - FINISH GRADE
 - 8X24 DOMED CONCRETE FOOTING - REFER TO STRUCTURAL ENGINEERS DRAWINGS
- AVAIL ABT. F. THROUGH FENCWORKS INC. 1-800-350-9620

5'-6" HIGH VINYL SIDE YARD FENCE

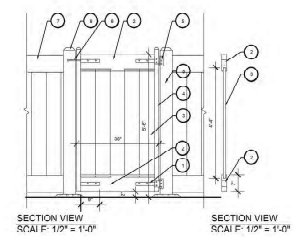


- LEGEND**
- 50 METAL INSERT WELDED TO UPRIGHT AND TEX SCREWED AT RAILS
 - 2" X 7" OR 1-1/2" X 5-1/2" PVC TOP AND BOTTOM RAILS
 - 1" X 6" 1&G PVC BOARD
 - 2" 16GA PREGAL V POWDER COATED UPRIGHT OR 2" X 6" PVC UPRIGHT
 - T-HINGE
 - LATCH
 - ADJACENT VINYL FENCING
 - 5" X 5" VINYL POST W/ DOMED CAP

5'-6" LOW 3' WIDE VINYL SIDE YARD GATE

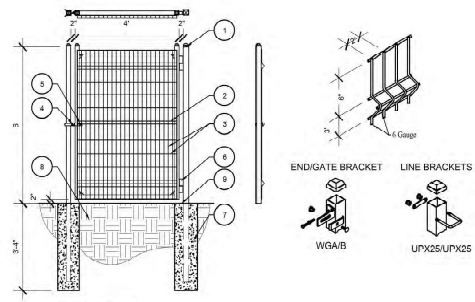


- SECTION VIEW
SCALE: 1/2" = 1'-0"
- LEGEND**
- 2" SQ. X 16GA METAL POST
 - 3" 1/4" FOLDS
 - 2" X 6" - 6 GAUGE METAL POWDER COATED MESH
 - POUR CATCH
 - LATCH FORK
 - HOOK BOLTS
 - FOOTING PER CIVIL ENGINEER
 - COMPACTED SUBGRADE PER GEOTECHNICAL ENGINEER
 - FINISH SURFACE

6'-0" WELDED WIRE STEEL DOG PARK GATE

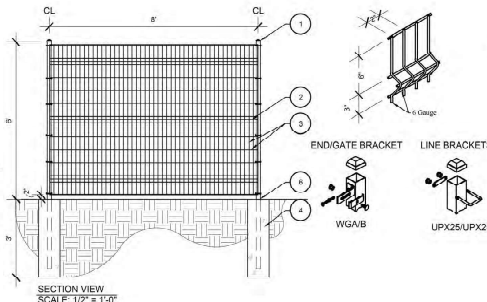

- SECTION VIEW
SCALE: 1/2" = 1'-0"
- LEGEND**
- 2" SQ. X 16GA METAL POST
 - 3" 1/4" FOLDS
 - 2" X 6" - 6 GAUGE METAL POWDER COATED MESH
 - FOOTING PER CIVIL ENGINEER
 - COMPACTED SUBGRADE PER GEOTECHNICAL ENGINEER
 - FINISH SURFACE

6'-0" WELDED WIRE STEEL DOG PARK FENCE

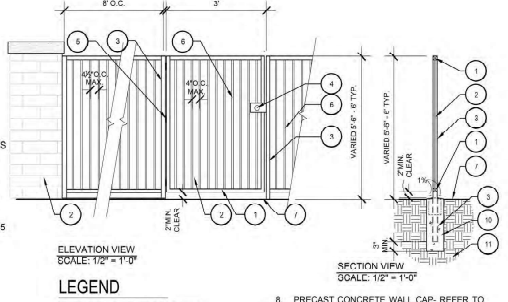

- ELEVATION VIEW
SCALE: 1/2" = 1'-0"
- LEGEND**
- 1-1/2" x 2" x 16 GA. METALIZED TUBULAR STEEL GATE FRAME
 - 3/4" SQ. x 16 GA. METALIZED TUBULAR STEEL PICKETS EQUALLY SPACED AT 4" MAXIMUM ON CENTER
 - 2" SQ GATE POST
 - LOCKABLE HANDLE / LATCH
 - SELF CLOSING GATE HINGES
 - WALL / FENCING
 - FINISH GRADE
 - PRECAST CONCRETE WALL CAP - REFER TO FINISH SCHEDULE
 - 88X16 ONE SIDED SPLIT FACE BLOCK - REFER TO FINISH SCHEDULE
 - CONCRETE FOOTING
 - COMPACTED SUBGRADE
 - 6'-0" TALL MASONRY PILASTER W/ SPLIT FACE BLOCK FINISH

5'-6" HIGH TUBULAR STEEL VIEW FENCE WITH GATE

PACIFIC LANTANA | Preliminary Landscape Details | WALL AND FENCE DETAIL