

Stratus[®]

stratusunlimited.com

888.503.1569

LOCATION NUMBER:

1

SITE ADDRESS:

NWC of Ethanac Road & Trubmle Road
Parris, CA 92585

SITE MAP - FLAG TEST



Stratus[®]

stratusunlimited.com
 8959 Tyler Boulevard
 Mentor, Ohio 44060
 888.503.1569

CLIENT:
 ADDRESS:
 NWC of Ethanac Road &
 Trumble Road
 Parris, CA 92585

PAGE NO.:
2

ORDER NUMBER:
 1209208

SITE NUMBER:
 1

ELECTRONIC FILE NAME:
 K:\ACCOUNTS\IN\Nuevo Gateway\Anthem Oil\LOCATIONS\2024\CA\1_Parris\1_Parris_Flag Test_R5.cdr

PROJECT NUMBER:
 87857

PROJECT MANAGER:
 ERIC DOAK

Rev #	Req #	Date/Artist	Description	Rev #	Req #	Date/Artist	Description
Original	461682	02/01/24 MS					
Rev 1	462318	02/02/24 MS					
Rev 2	473679	04/25/24 IS					
Rev 3	474244	04/29/24 MS					
Rev 4	476867	04/16/24 IS					
Rev 5	481019	06/19/24 AG	added street names				

HI-RISE PYLON

Scale: 1/8"=1'-0"



Cabinets with steel angle construction painted Zinc Gray LG (Kynar 432R1583). Digitally printed 3M Panagraphics III faces w/ 3M 8519 Luster Overlaminate. Faces to be printed for Back-Light Application. Sign to have service door on side. No need to hinge flex faces for service. Gray Retainers & Skin.

Sunshine LED Pricer provided by Pilot. Installation Only


Aluminum caps clear anodized finish & poles painted to match Zinc Gray 432R 1583

Masonry base of pylon legs. Color similar to Nichiha plank wood used on building. **TBV**

- CABINET 1: 11'-6" x 11'-6" = 132.3 sqft
- CABINET 2: 6'-6" x 17' = 110.5 sqft
- PRICERS: 6'-5" x 17' = 109.1 sqft
- CABINET 3-7: 3'-6" x 17' = 297.5 sqft

Total: 649.4 sqft

The proposed freeway sign shall be designed to be consistent with the building's architecture, colors, and materials.

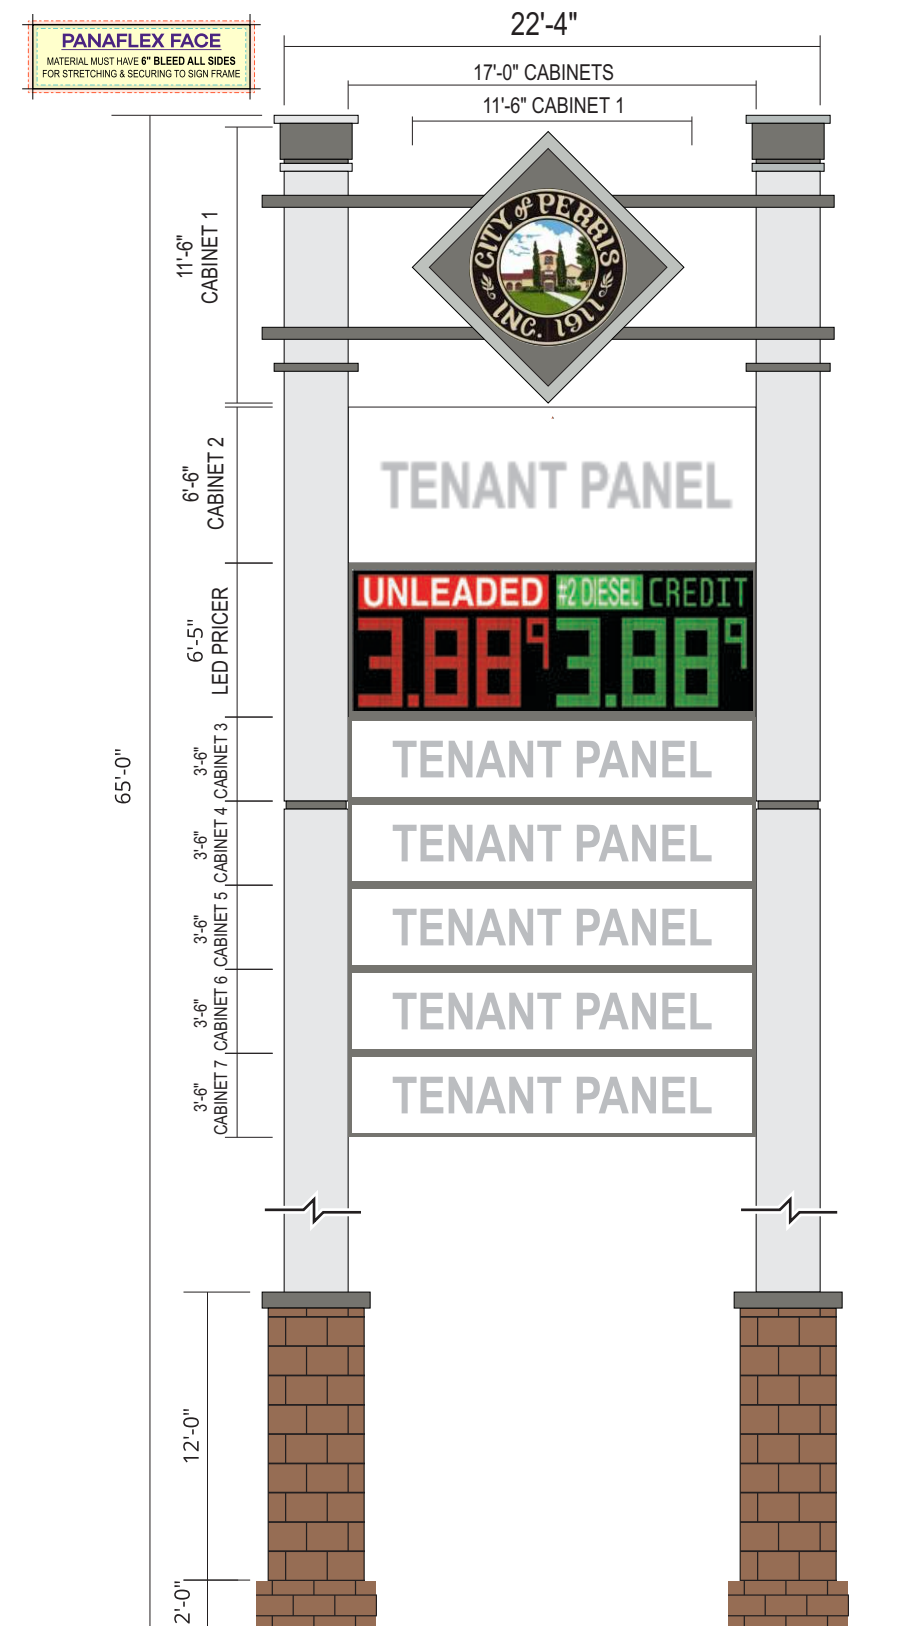

Stratus®

stratusunlimited.com

8959 Tyler Boulevard
Mentor, Ohio 44060

888.503.1569

CLIENT:

ADDRESS: NWC of Ethanac Road & Trumble Road
Parris, CA 92585

ORDER NUMBER:
1209208

SITE NUMBER:
1

ELECTRONIC FILE NAME:
K:\ACCOUNTS\IN\Nuevo Gateway\Anthem Oil\LOCATIONS\2024\CA\1_Parris\1_Parris_Flag Test_R5.cdr

PROJECT NUMBER:
87857

PROJECT MANAGER:
ERIC DOAK

PAGE NO.:
4

Rev #	Req #	Date/Artist	Description	Rev #	Req #	Date/Artist	Description
Original	461682	02/01/24 MS					
Rev 1	462318	02/02/24 MS	Removed all other tenants				
Rev 2	473679	04/25/24 IS	Updated per request				
Rev 3	474244	04/29/24 MS	Updated colors				
Rev 4	476867	04/16/24 IS	Updated to new design, sizes, specs & colors				
Rev 5	481019	06/19/24 AG	Updated to new design				

HI-RISE PYLON - EAST BOUND: ETHANCA ROAD - LOCATION A

65' Flag



PHOTO VIEW LOCATION: ON RAMP TO HWY 215

Stratus[®]

stratusunlimited.com

8959 Tyler Boulevard
Mentor, Ohio 44060

888.503.1569

CLIENT:



ADDRESS:

NWC of Ethanac Road &
Trumble Road
Parris, CA 92585

PAGE NO.:

5

ORDER NUMBER:

1209208

SITE NUMBER:

1

ELECTRONIC FILE NAME:

K:\ACCOUNTS\IN\Nuevo Gateway\Anthem Oil\LOCATIONS\2024\CA\1_Parris\1_Parris_Flag Test_R5.cdr

PROJECT NUMBER:

87857

PROJECT MANAGER:

ERIC DOAK

Rev #	Req #	Date/Artist	Description	Rev #	Req #	Date/Artist	Description
Original	461682	02/01/24 MS					
Rev 1	462318	02/02/24 MS					
Rev 2	473679	04/25/24 IS	Updated per request				
Rev 3	474244	04/29/24 MS	Update flat height to 65' on pages 5-17				
Rev 4	476867	04/16/24 IS	Updated pylon per new design				
Rev 5	481019	06/19/24 AG	added photo location note				

PRINTS ARE THE EXCLUSIVE PROPERTY OF STRATUS. THIS MATERIAL SHALL NOT BE USED, DUPLICATED, OR OTHERWISE REPRODUCED WITHOUT THE PRIOR WRITTEN CONSENT OF STRATUS.

HI-RISE PYLON - EAST BOUND: ETHANCA ROAD - LOCATION B



65' Flag



PHOTO VIEW LOCATION: ETHANAC RD.

Stratus[®]

stratusunlimited.com

8959 Tyler Boulevard
Mentor, Ohio 44060

888.503.1569

CLIENT:



ADDRESS:

NWC of Ethanac Road &
Trumble Road
Parris, CA 92585

PAGE NO.:

6

ORDER NUMBER:

1209208

SITE NUMBER:

1

ELECTRONIC FILE NAME:

K:\ACCOUNTS\IN\Nuevo Gateway\Anthem Oil\LOCATIONS\2024\CA\1_Parris\1_Parris_Flag Test_R5.cdr

PROJECT NUMBER:

87857

PROJECT MANAGER:

ERIC DOAK

Rev #	Req #	Date/Artist	Description	Rev #	Req #	Date/Artist	Description
Original	461682	02/01/24 MS					
Rev 1	462318	02/02/24 MS					
Rev 2	473679	04/25/24 IS	Updated per request				
Rev 3	474244	04/29/24 MS					
Rev 4	476867	04/16/24 IS	Updated pylon per new design				
Rev 5	481019	06/19/24 AG	added photo location note				

PRINTS ARE THE EXCLUSIVE PROPERTY OF STRATUS. THIS MATERIAL SHALL NOT BE USED, DUPLICATED, OR OTHERWISE REPRODUCED WITHOUT THE PRIOR WRITTEN CONSENT OF STRATUS.

HI-RISE PYLON - EAST BOUND: ETHANCA ROAD - LOCATION C

65' Flag



PHOTO VIEW LOCATION: ETHANAC RD.

Stratus[®]

stratusunlimited.com

8959 Tyler Boulevard
Mentor, Ohio 44060

888.503.1569

CLIENT:  **ANTHEM**
OIL

ADDRESS: NWC of Ethanac Road &
Trumble Road
Parris, CA 92585

PAGE NO.:
7

ORDER NUMBER:
1209208

SITE NUMBER:
1

ELECTRONIC FILE NAME:
K:\ACCOUNTS\IN\Nuevo Gateway\Anthem Oil\LOCATIONS\2024\CA\1_Parris\1_Parris_Flag Test_R5.cdr

PROJECT NUMBER:
87857

PROJECT MANAGER:
ERIC DOAK

Rev #	Req #	Date/Artist	Description	Rev #	Req #	Date/Artist	Description
Original	461682	02/01/24 MS					
Rev 1	462318	02/02/24 MS					
Rev 2	473679	04/25/24 IS	Updated per request				
Rev 3	474244	04/29/24 MS					
Rev 4	476867	04/16/24 IS	Updated pylon per new design				
Rev 5	481019	06/19/24 AG	added photo location note				

PRINTS ARE THE EXCLUSIVE PROPERTY OF STRATUS. THIS MATERIAL SHALL NOT BE USED, DUPLICATED, OR OTHERWISE REPRODUCED WITHOUT THE PRIOR WRITTEN CONSENT OF STRATUS.

HI-RISE PYLON - EAST BOUND: ETHANCA ROAD - LOCATION D

65' Flag



PHOTO VIEW LOCATION: BARNETT RD.

Stratus[®]

stratusunlimited.com

8959 Tyler Boulevard
Mentor, Ohio 44060

888.503.1569

CLIENT:



ADDRESS:

NWC of Ethanac Road &
Trumble Road
Parris, CA 92585

PAGE NO.:

8

ORDER NUMBER:

1209208

SITE NUMBER:

1

ELECTRONIC FILE NAME:

K:\ACCOUNTS\IN\Nuevo Gateway\Anthem Oil\LOCATIONS\2024\CA\1_Parris\1_Parris_Flag Test_R5.cdr

PROJECT NUMBER:

87857

PROJECT MANAGER:

ERIC DOAK

Rev #	Req #	Date/Artist	Description	Rev #	Req #	Date/Artist	Description
Original	461682	02/01/24 MS					
Rev 1	462318	02/02/24 MS					
Rev 2	473679	04/25/24 IS	Updated per request				
Rev 3	474244	04/29/24 MS					
Rev 4	476867	04/16/24 IS	Updated pylon per new design				
Rev 5	481019	06/19/24 AG	added photo location note				

PRINTS ARE THE EXCLUSIVE PROPERTY OF STRATUS. THIS MATERIAL SHALL NOT BE USED, DUPLICATED, OR OTHERWISE REPRODUCED WITHOUT THE PRIOR WRITTEN CONSENT OF STRATUS.

HI-RISE PYLON - EAST BOUND: ETHANCA ROAD - LOCATION E



65' Flag Southbound



65' Flag Northbound



PHOTO VIEW LOCATION: CASE RD.

Stratus[®]

stratusunlimited.com

8959 Tyler Boulevard
Mentor, Ohio 44060

888.503.1569

CLIENT:



ADDRESS:

NWC of Ethanac Road &
Trumble Road
Parris, CA 92585

PAGE NO.:

9

ORDER NUMBER:

1209208

SITE NUMBER:

1

ELECTRONIC FILE NAME:

K:\ACCOUNTS\IN\Nuevo Gateway\Anthem Oil\LOCATIONS\2024\CA\1_Parris\1_Parris_Flag Test_R5.cdr

PROJECT NUMBER:

87857

PROJECT MANAGER:

ERIC DOAK

Rev #	Req #	Date/Artist	Description	Rev #	Req #	Date/Artist	Description
Original	461682	02/01/24 MS					
Rev 1	462318	02/02/24 MS					
Rev 2	473679	04/25/24 IS	Updated per request				
Rev 3	474244	04/29/24 MS					
Rev 4	476867	04/16/24 IS	Updated pylon per new design				
Rev 5	481019	06/19/24 AG	added photo location note				

PRINTS ARE THE EXCLUSIVE PROPERTY OF STRATUS. THIS MATERIAL SHALL NOT BE USED, DUPLICATED, OR OTHERWISE REPRODUCED WITHOUT THE PRIOR WRITTEN CONSENT OF STRATUS.

HI-RISE PYLON - WEST BOUND: ETHANCA ROAD - LOCATION F

65' Flag



PHOTO VIEW LOCATION: CORNER OF ETHANAC RD. & TRUMBLE RD.

Stratus[®]

stratusunlimited.com

8959 Tyler Boulevard
Mentor, Ohio 44060

888.503.1569

CLIENT:



ADDRESS:

NWC of Ethanac Road &
Trumble Road
Parris, CA 92585

PAGE NO.:

10

ORDER NUMBER:

1209208

SITE NUMBER:

1

PROJECT NUMBER:

87857

PROJECT MANAGER:

ERIC DOAK

ELECTRONIC FILE NAME:

K:\ACCOUNTS\IN\Nuevo Gateway\Anthem Oil\LOCATIONS\2024\CA\1_Parris\1_Parris_Flag Test_R5.cdr

Rev #	Req #	Date/Artist	Description	Rev #	Req #	Date/Artist	Description
Original	461682	02/01/24 MS					
Rev 1	462318	02/02/24 MS					
Rev 2	473679	04/25/24 IS	Updated per request				
Rev 3	474244	04/29/24 MS					
Rev 4	476867	04/16/24 IS	Updated pylon per new design				
Rev 5	481019	06/19/24 AG	added photo location note				

PRINTS ARE THE EXCLUSIVE PROPERTY OF STRATUS. THIS MATERIAL SHALL NOT BE USED, DUPLICATED, OR OTHERWISE REPRODUCED WITHOUT THE PRIOR WRITTEN CONSENT OF STRATUS.

HI-RISE PYLON - WEST BOUND: ETHANCA ROAD - LOCATION G

65' Flag



PHOTO VIEW LOCATION: ETHANAC RD.

Stratus[®]

stratusunlimited.com

8959 Tyler Boulevard
Mentor, Ohio 44060

888.503.1569

CLIENT:  **ANTHEM**
OIL

ADDRESS: NWC of Ethanac Road &
Trumble Road
Parris, CA 92585

PAGE NO.:
11

ORDER NUMBER:
1209208

SITE NUMBER:
1

ELECTRONIC FILE NAME:
K:\ACCOUNTS\IN\Nuevo Gateway\Anthem Oil\LOCATIONS\2024\CA\1_Parris\1_Parris_Flag Test_R5.cdr

PROJECT NUMBER:
87857


PROJECT MANAGER:
ERIC DOAK

Rev #	Req #	Date/Artist	Description	Rev #	Req #	Date/Artist	Description
Original	461682	02/01/24 MS					
Rev 1	462318	02/02/24 MS					
Rev 2	473679	04/25/24 IS	Updated per request				
Rev 3	474244	04/29/24 MS					
Rev 4	476867	04/16/24 IS	Updated pylon per new design				
Rev 5	481019	06/19/24 AG	added photo location note				

HI-RISE PYLON - WEST BOUND: ETHANCA ROAD - LOCATION H



65' Flag

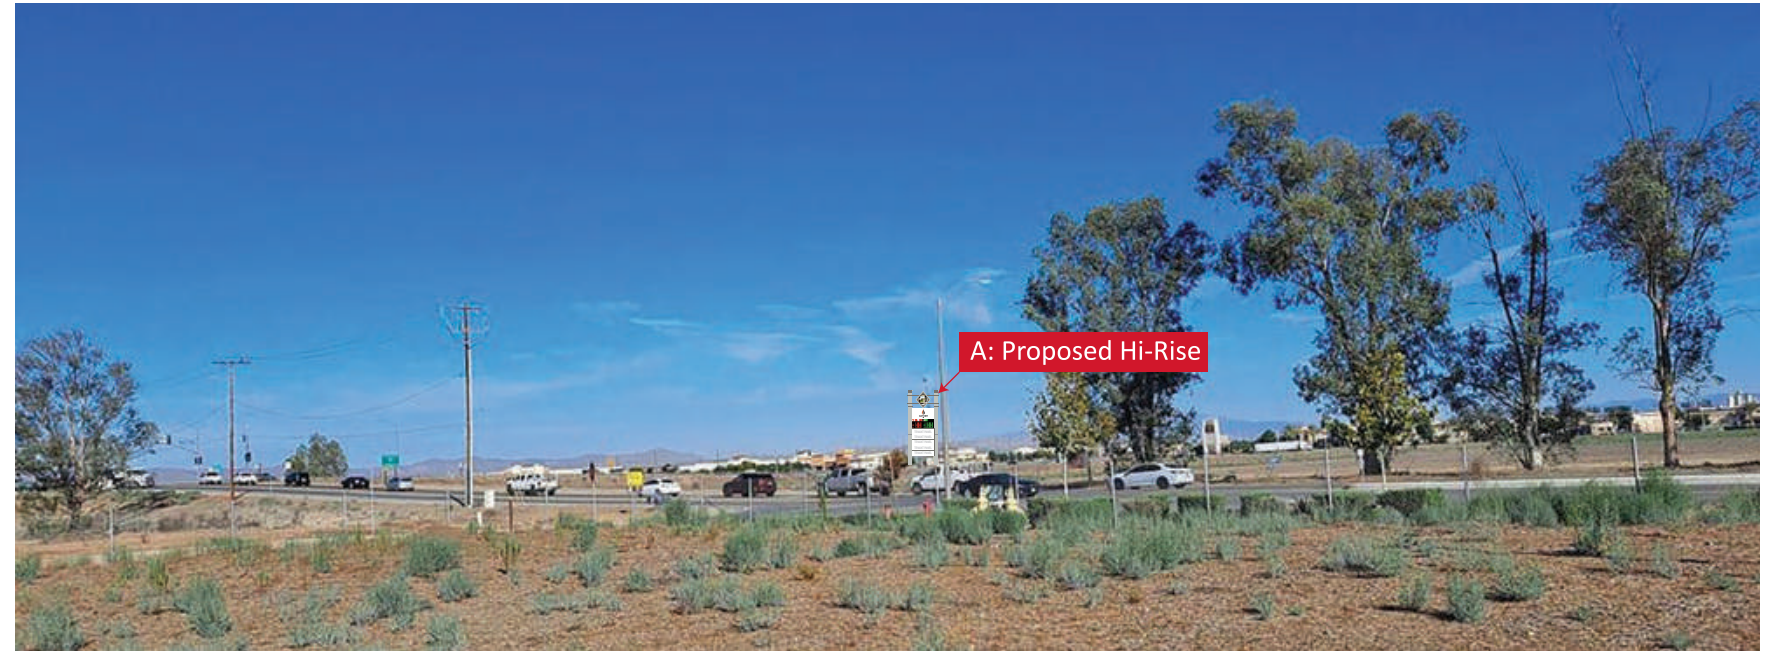

65' Flag



PHOTO VIEW LOCATION: CORNER OF ETHANAC RD. & ENCANTO DR.

Stratus[®]

stratusunlimited.com

8959 Tyler Boulevard
Mentor, Ohio 44060

888.503.1569

CLIENT:



ADDRESS:

NWC of Ethanac Road &
Trumble Road
Parris, CA 92585

PAGE NO.:

12

ORDER NUMBER:

1209208

SITE NUMBER:

1

ELECTRONIC FILE NAME:

K:\ACCOUNTS\IN\Nuevo Gateway\Anthem Oil\LOCATIONS\2024\CA\1_Parris\1_Parris_Flag Test_R5.cdr

PROJECT NUMBER:

87857

PROJECT MANAGER:

ERIC DOAK

Rev #	Req #	Date/Artist	Description	Rev #	Req #	Date/Artist	Description
Original	461682	02/01/24 MS					
Rev 1	462318	02/02/24 MS					
Rev 2	473679	04/25/24 IS	Updated per request				
Rev 3	474244	04/29/24 MS					
Rev 4	476867	04/16/24 IS	Updated pylon per new design				
Rev 5	481019	06/19/24 AG	added photo location note				

PRINTS ARE THE EXCLUSIVE PROPERTY OF STRATUS. THIS MATERIAL SHALL NOT BE USED, DUPLICATED, OR OTHERWISE REPRODUCED WITHOUT THE PRIOR WRITTEN CONSENT OF STRATUS.

HI-RISE PYLON - NORTH BOUND: ESCONDIDO FWY - LOCATION I

65' Flag



PHOTO VIEW LOCATION: ENCANTO DR.

Stratus[®]

stratusunlimited.com

8959 Tyler Boulevard
Mentor, Ohio 44060

888.503.1569

CLIENT:



ADDRESS:

NWC of Ethanac Road &
Trumble Road
Parris, CA 92585

PAGE NO.:

13

ORDER NUMBER:

1209208

SITE NUMBER:

1

ELECTRONIC FILE NAME:

K:\ACCOUNTS\IN\Nuevo Gateway\Anthem Oil\LOCATIONS\2024\CA\1_Parris\1_Parris_Flag Test_R5.cdr

PROJECT NUMBER:

87857

PROJECT MANAGER:

ERIC DOAK

Rev #	Req #	Date/Artist	Description	Rev #	Req #	Date/Artist	Description
Original	461682	02/01/24 MS					
Rev 1	462318	02/02/24 MS					
Rev 2	473679	04/25/24 IS	Updated per request				
Rev 3	474244	04/29/24 MS					
Rev 4	476867	04/16/24 IS	Updated pylon per new design				
Rev 5	481019	06/19/24 AG	added photo location note				

PRINTS ARE THE EXCLUSIVE PROPERTY OF STRATUS. THIS MATERIAL SHALL NOT BE USED, DUPLICATED, OR OTHERWISE REPRODUCED WITHOUT THE PRIOR WRITTEN CONSENT OF STRATUS.

HI-RISE PYLON - NORTH BOUND: ESCONDIDO FWY - LOCATION J

65' Flag



PHOTO VIEW LOCATION: ENCANTO DR.

Stratus[®]

stratusunlimited.com

8959 Tyler Boulevard
Mentor, Ohio 44060

888.503.1569

CLIENT:



ADDRESS:

NWC of Ethanac Road &
Trumble Road
Parris, CA 92585

PAGE NO.:

14

ORDER NUMBER:

1209208

SITE NUMBER:

1

ELECTRONIC FILE NAME:

K:\ACCOUNTS\IN\Nuevo Gateway\Anthem Oil\LOCATIONS\2024\CA\1_Parris\1_Parris_Flag Test_R5.cdr

PROJECT NUMBER:

87857

PROJECT MANAGER:

ERIC DOAK

Rev #	Req #	Date/Artist	Description	Rev #	Req #	Date/Artist	Description
Original	461682	02/01/24 MS					
Rev 1	462318	02/02/24 MS					
Rev 2	473679	04/25/24 IS	Updated per request				
Rev 3	474244	04/29/24 MS					
Rev 4	476867	04/16/24 IS	Updated pylon per new design				
Rev 5	481019	06/19/24 AG	added photo location note				

PRINTS ARE THE EXCLUSIVE PROPERTY OF STRATUS. THIS MATERIAL SHALL NOT BE USED, DUPLICATED, OR OTHERWISE REPRODUCED WITHOUT THE PRIOR WRITTEN CONSENT OF STRATUS.

HI-RISE PYLON - NORTH BOUND: ESCONDIDO FWY - LOCATION K



65' Flag



65' Flag



PHOTO VIEW LOCATION: ETHANAC RD.

Stratus[®]

stratusunlimited.com

8959 Tyler Boulevard
Mentor, Ohio 44060

888.503.1569

CLIENT:



ADDRESS:

NWC of Ethanac Road &
Trumble Road
Parris, CA 92585

PAGE NO.:

15

ORDER NUMBER:

1209208

SITE NUMBER:

1

ELECTRONIC FILE NAME:

K:\ACCOUNTS\IN\Nuevo Gateway\Anthem Oil\LOCATIONS\2024\CA\1_Parris\1_Parris_Flag Test_R5.cdr

PROJECT NUMBER:

87857

PROJECT MANAGER:

ERIC DOAK

Rev #	Req #	Date/Artist	Description	Rev #	Req #	Date/Artist	Description
Original	461682	02/01/24 MS					
Rev 1	462318	02/02/24 MS					
Rev 2	473679	04/25/24 IS	Updated per request				
Rev 3	474244	04/29/24 MS					
Rev 4	476867	04/16/24 IS	Updated pylon per new design				
Rev 5	481019	06/19/24 AG	added photo location note				

PRINTS ARE THE EXCLUSIVE PROPERTY OF STRATUS. THIS MATERIAL SHALL NOT BE USED, DUPLICATED, OR OTHERWISE REPRODUCED WITHOUT THE PRIOR WRITTEN CONSENT OF STRATUS.

HI-RISE PYLON - SOUTH BOUND: ESCONDIDO FWY - LOCATION L



65' Flag



PHOTO VIEW LOCATION: CASE RD.

Stratus[®]

stratusunlimited.com

8959 Tyler Boulevard
Mentor, Ohio 44060

888.503.1569

CLIENT:



ADDRESS:

NWC of Ethanac Road &
Trumble Road
Parris, CA 92585

PAGE NO.:

16

ORDER NUMBER:

1209208

SITE NUMBER:

1

ELECTRONIC FILE NAME:

K:\ACCOUNTS\IN\Nuevo Gateway\Anthem Oil\LOCATIONS\2024\CA\1_Parris\1_Parris_Flag Test_R5.cdr

PROJECT NUMBER:

87857

PROJECT MANAGER:

ERIC DOAK

Rev #	Req #	Date/Artist	Description	Rev #	Req #	Date/Artist	Description
Original	461682	02/01/24 MS					
Rev 1	462318	02/02/24 MS					
Rev 2	473679	04/25/24 IS	Updated per request				
Rev 3	474244	04/29/24 MS					
Rev 4	476867	04/16/24 IS	Updated pylon per new design				
Rev 5	481019	06/19/24 AG	added photo location note				

PRINTS ARE THE EXCLUSIVE PROPERTY OF STRATUS. THIS MATERIAL SHALL NOT BE USED, DUPLICATED, OR OTHERWISE REPRODUCED WITHOUT THE PRIOR WRITTEN CONSENT OF STRATUS.

HI-RISE PYLON - SOUTH BOUND: ESCONDIDO FWY - LOCATION M

65' Flag



PHOTO VIEW LOCATION: ESCONDIDO FWY (HWY 215)

Stratus[®]

stratusunlimited.com

8959 Tyler Boulevard
Mentor, Ohio 44060

888.503.1569

CLIENT:



ADDRESS:

NWC of Ethanac Road &
Trumble Road
Parris, CA 92585

PAGE NO.:

17

ORDER NUMBER:

1209208

SITE NUMBER:

1

ELECTRONIC FILE NAME:

K:\ACCOUNTS\IN\Nuevo Gateway\Anthem Oil\LOCATIONS\2024\CA\1_Parris\1_Parris_Flag Test_R5.cdr

PROJECT NUMBER:

87857

PROJECT MANAGER:

ERIC DOAK

Rev #	Req #	Date/Artist	Description	Rev #	Req #	Date/Artist	Description
Original	461682	02/01/24 MS					
Rev 1	462318	02/02/24 MS					
Rev 2	473679	04/25/24 IS	Updated per request				
Rev 3	474244	04/29/24 MS					
Rev 4	476867	04/16/24 IS	Updated pylon per new design				
Rev 5	481019	06/19/24 AG	added photo location note				

PRINTS ARE THE EXCLUSIVE PROPERTY OF STRATUS. THIS MATERIAL SHALL NOT BE USED, DUPLICATED, OR OTHERWISE REPRODUCED WITHOUT THE PRIOR WRITTEN CONSENT OF STRATUS.