



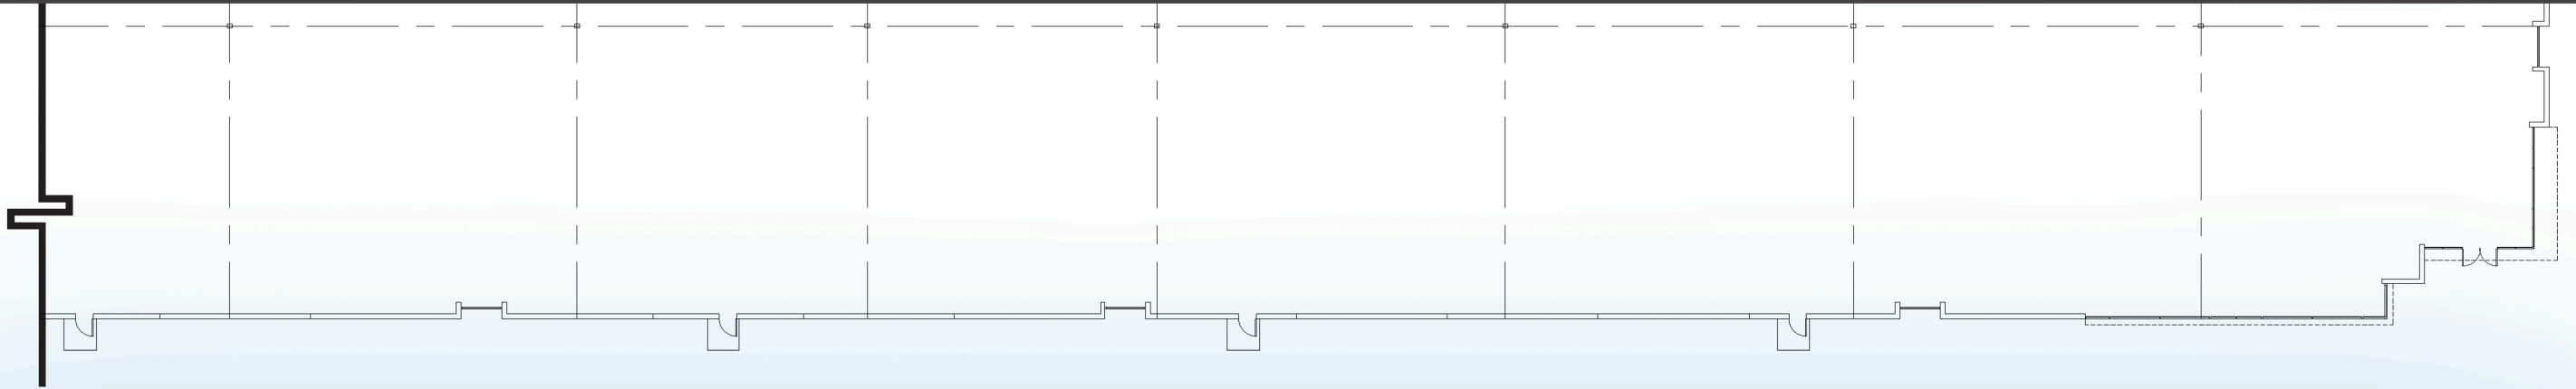

Enlarged View of South Elevation

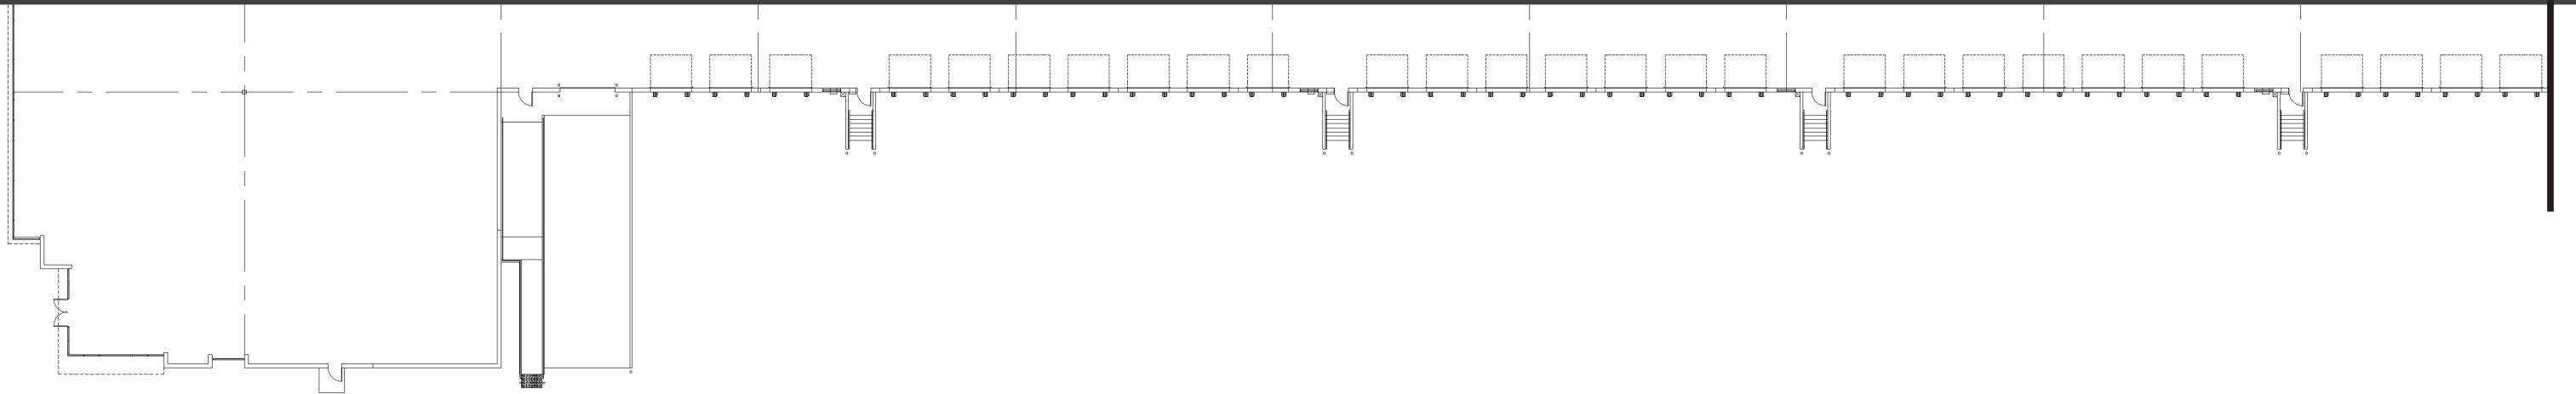

Enlarged View of East Elevation




Conceptual Building Elevations Enlarged View

# FIRST MARCH LOGISTICS - BLDG 1



City of Perris, CA

#19100 | 12. 20. 2023




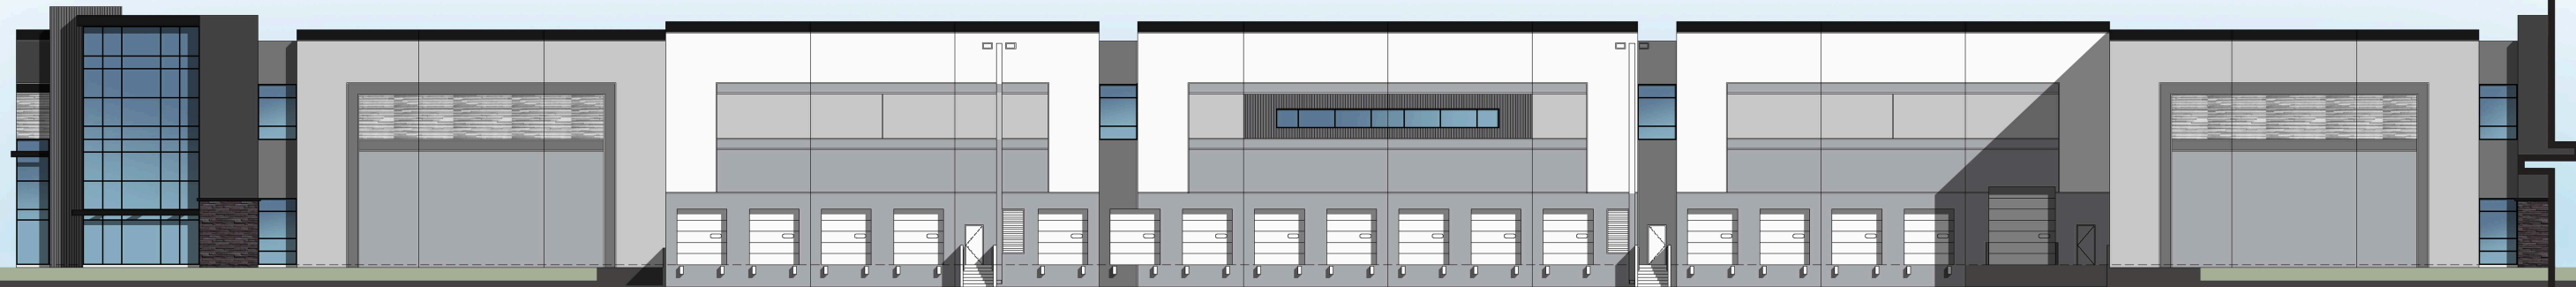

Enlarged View of South Elevation

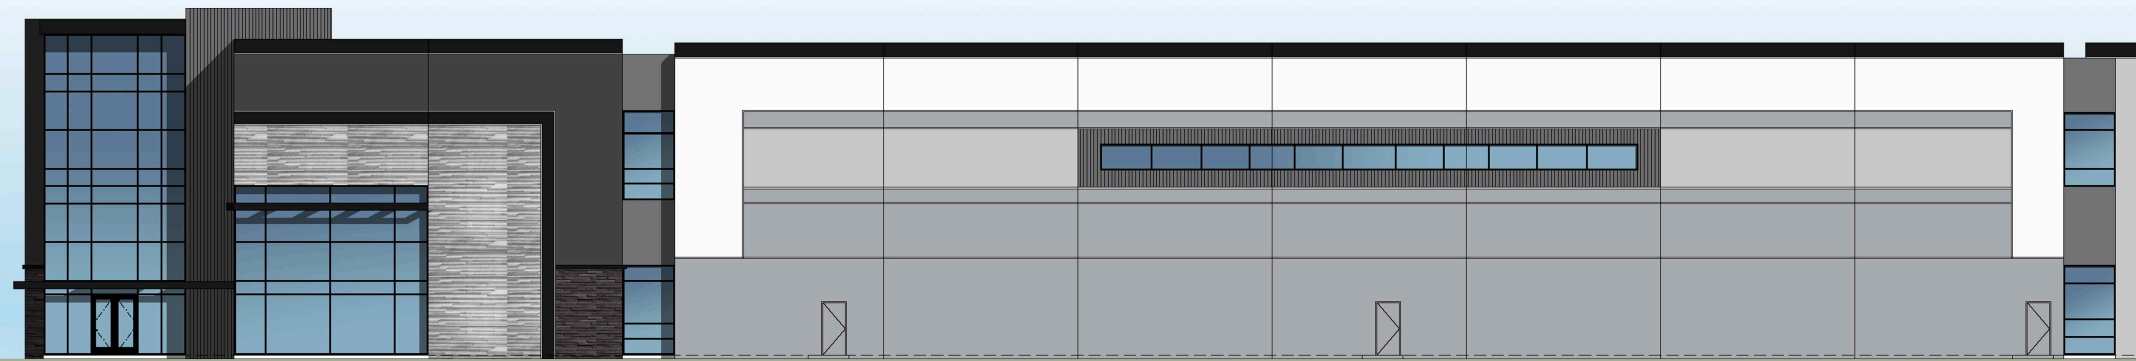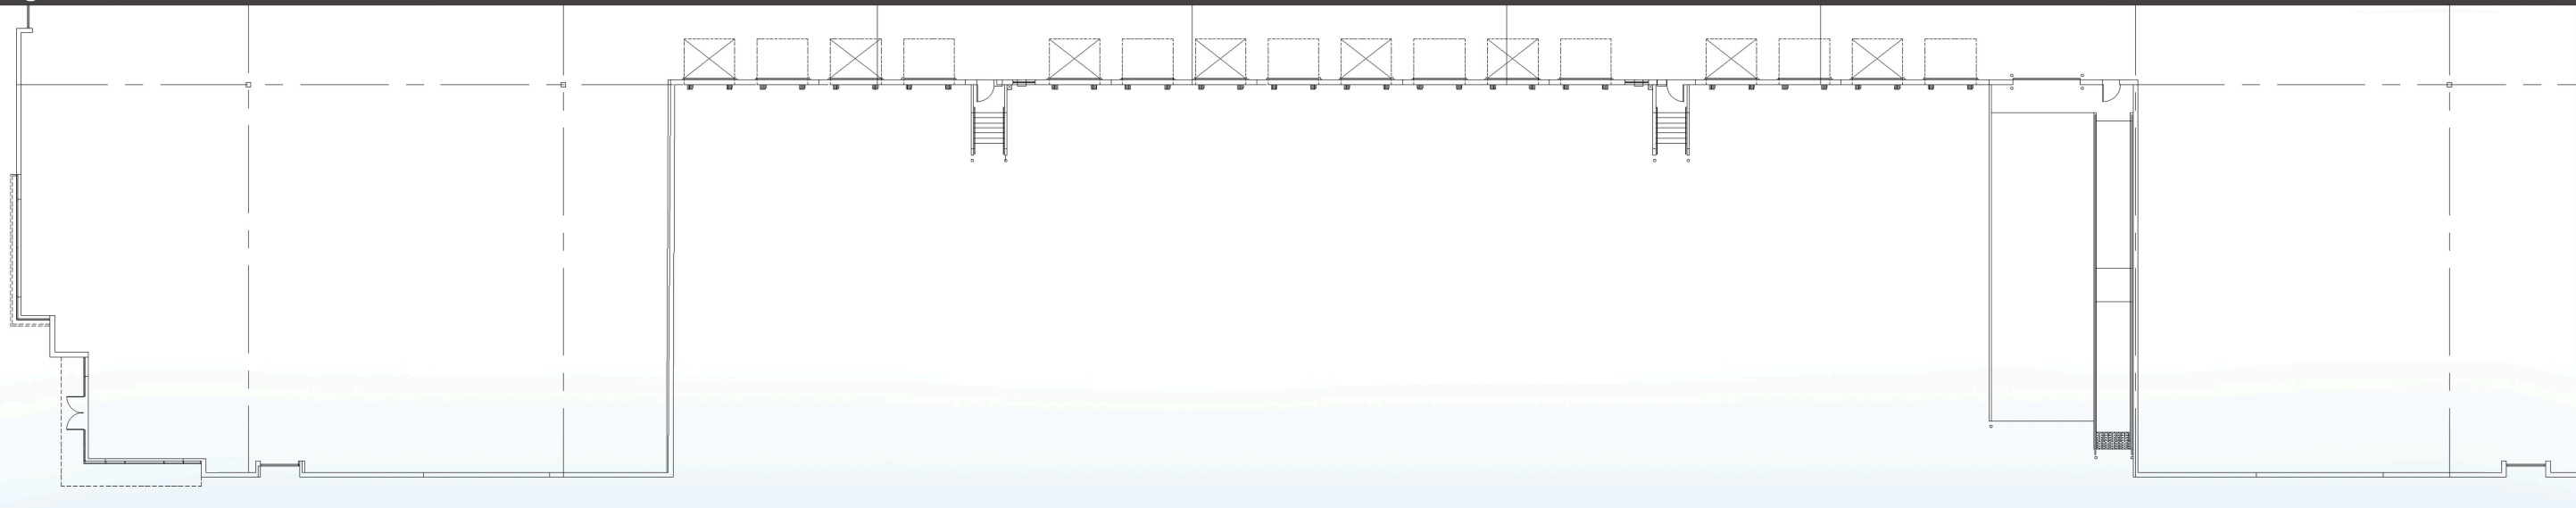

Enlarged View of East Elevation

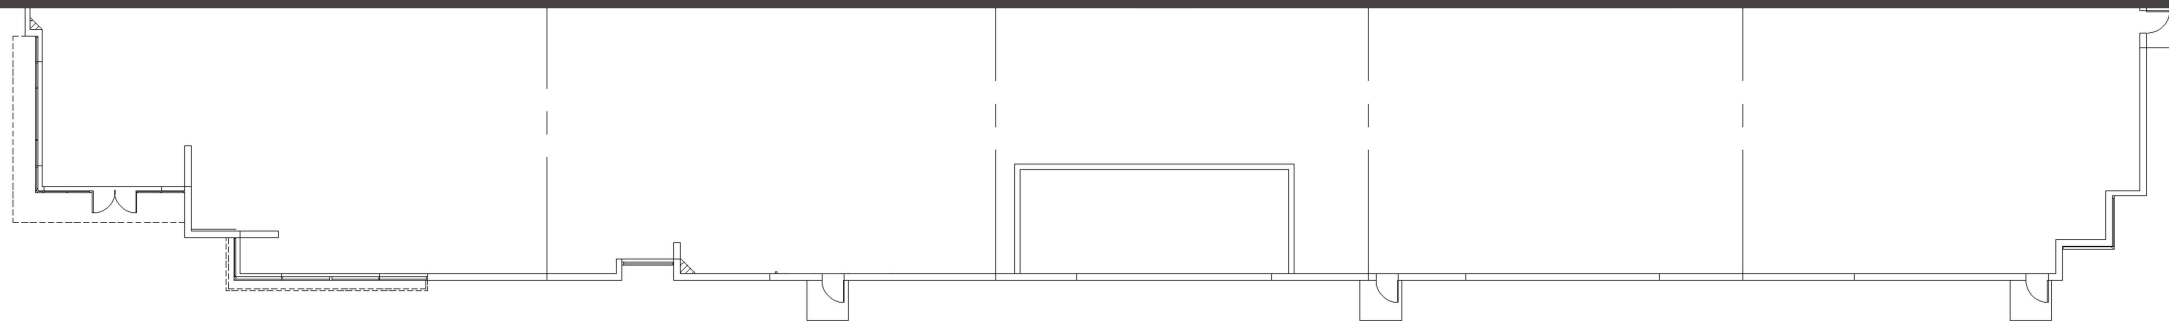

Conceptual Building Elevations Enlarged View

# FIRST MARCH LOGISTICS - BLDG 2

City of Perris, CA

#19100 | 12. 20. 2023





North Elevation



West Elevation - I-215 Freeway



South Elevation



East Elevation - Natwar Lane



Conceptual Building 1 Elevations - 42ft clear

# FIRST MARCH LOGISTICS - BLDG 1

City of Perris, CA

#19100 | 12. 20. 2023






North Elevation



West Elevation

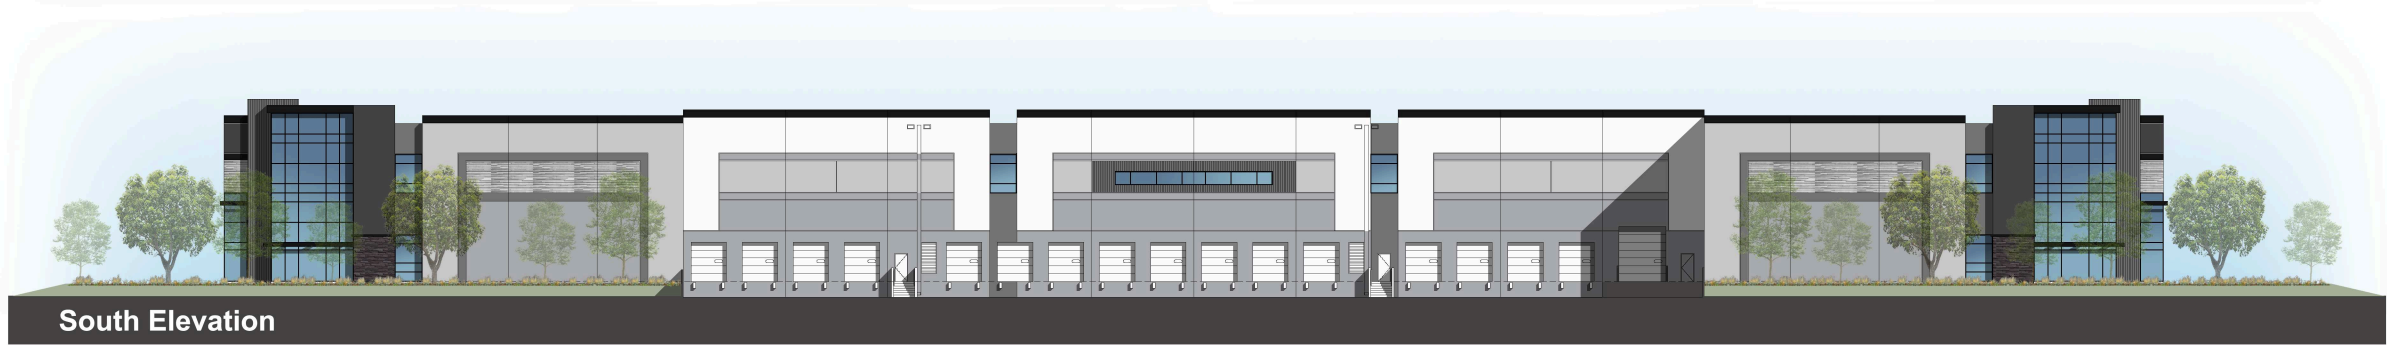

South Elevation



East Elevation



Conceptual Building 1 Elevations - 38ft clear


# FIRST MARCH LOGISTICS - BLDG 2

City of Perris, CA

#19100 | 12. 20. 2023



OBLIQUE VIEW

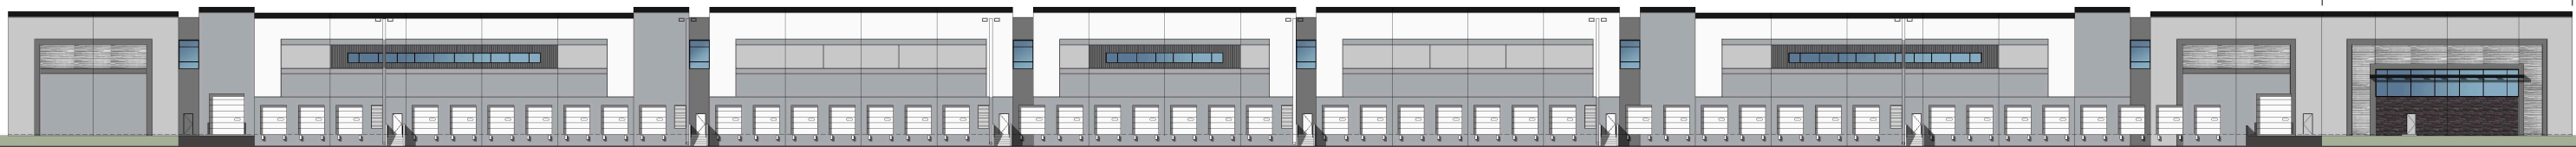


West Elevation

OBLIQUE




South Elevation


- 1

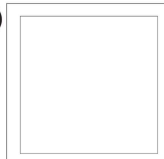


Sherwin Williams  
SW 7005  
PURE WHITE  
255-C1
- 2

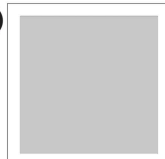


Sherwin Williams  
SW 7065  
ARGOS  
236-C2
- 3

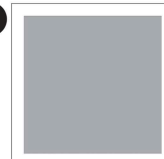


Sherwin Williams  
SW 9163  
TIN LIZZIE  
236-C4
- 4




Sherwin Williams  
SW 7067  
CITYSCAPE  
236-C5
- 5




Sherwin Williams  
SW 7674  
PEPPERCORN  
236-C7
- 6




Sherwin Williams  
SW 6528  
TRICORN BLACK  
251-C1
- 7

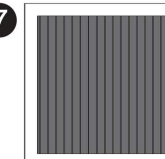


FITZGERALD  
FORMLINER PATTERN  
TBD SW 7068  
GRIZZLE GRAY  
236-C6
- 8

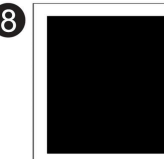


Black Anodized  
MULLIONS
- 9




Blue  
GLAZING
- 10

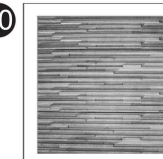


FITZGERALD FORMLINER  
PATTERN P16938  
SW 7066  
GRAY MATTERS  
236-C3
- 11



FITZGERALD FORMLINER  
PATTERN TBD  
SW 7068  
GRIZZLE GRAY  
236-C6
- 12



PPG  
PITT TECH PLUS EP DTM  
@METAL CANOPY  
W/ TRICORN BLACK

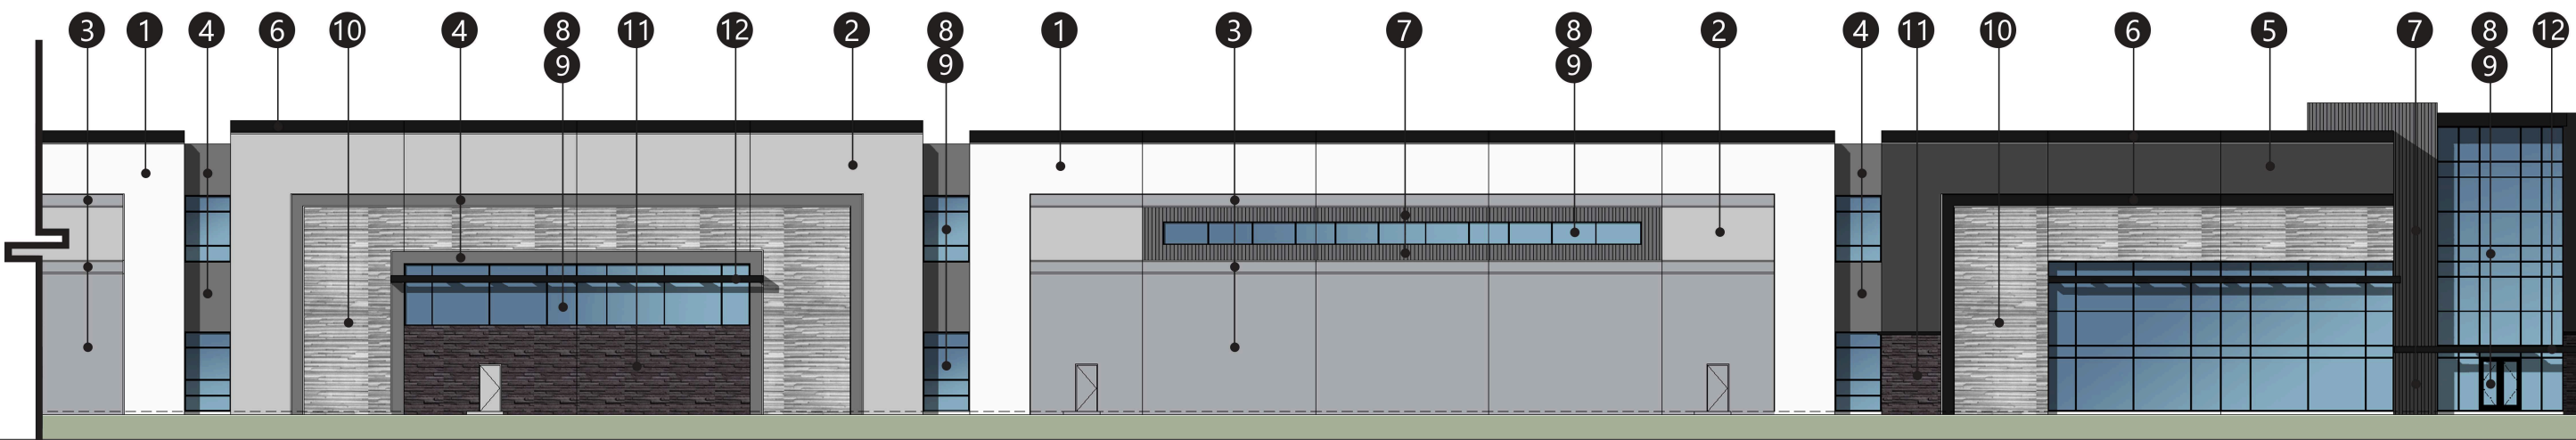

Enlarged View of South Elevation



Conceptual Building Elevations and Material Board - (Typical)

# FIRST MARCH LOGISTICS - BLDG 1

City of Perris, CA

#19100 | 12. 20. 2023

